


LEVEL ONE // FURNITURE SHOW ROOM RENDERINGS // SCALE 1/4"=1'

FLOOR PLAN




REFLECTED CEILING PLAN

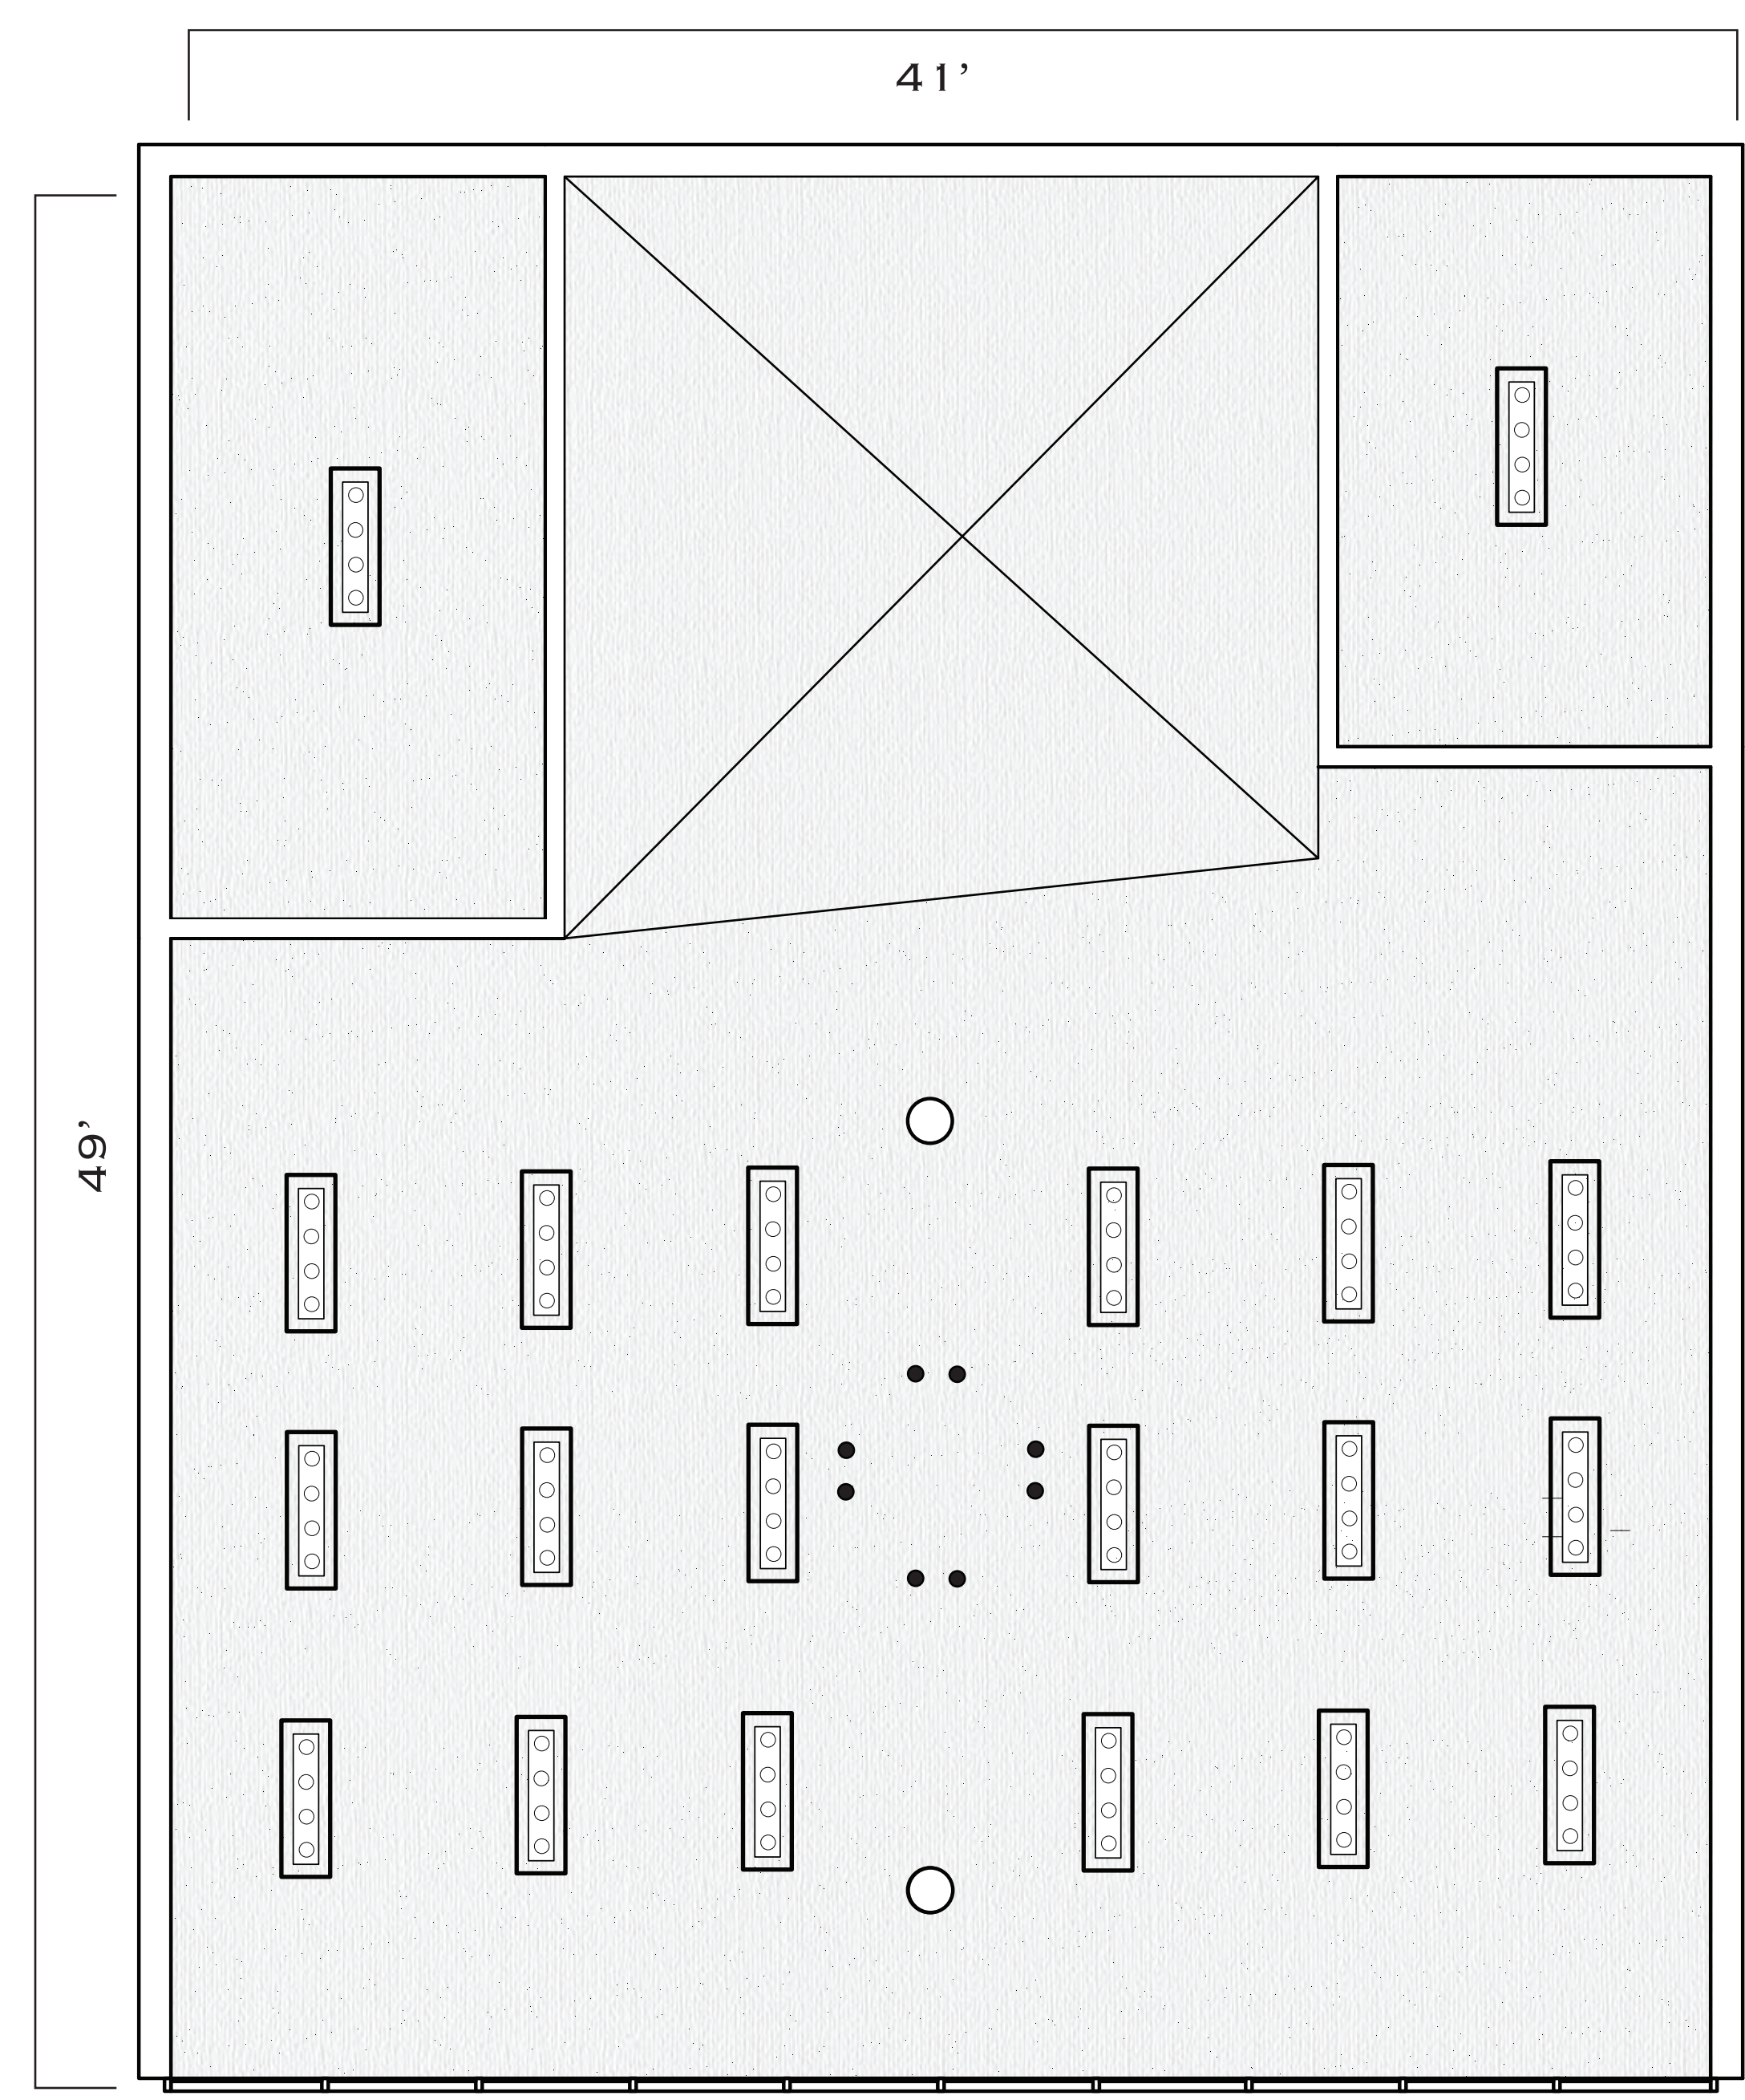


LEVEL TWO // CAFE RENDERINGS // SCALE 1/4"=1'

FLOOR PLAN

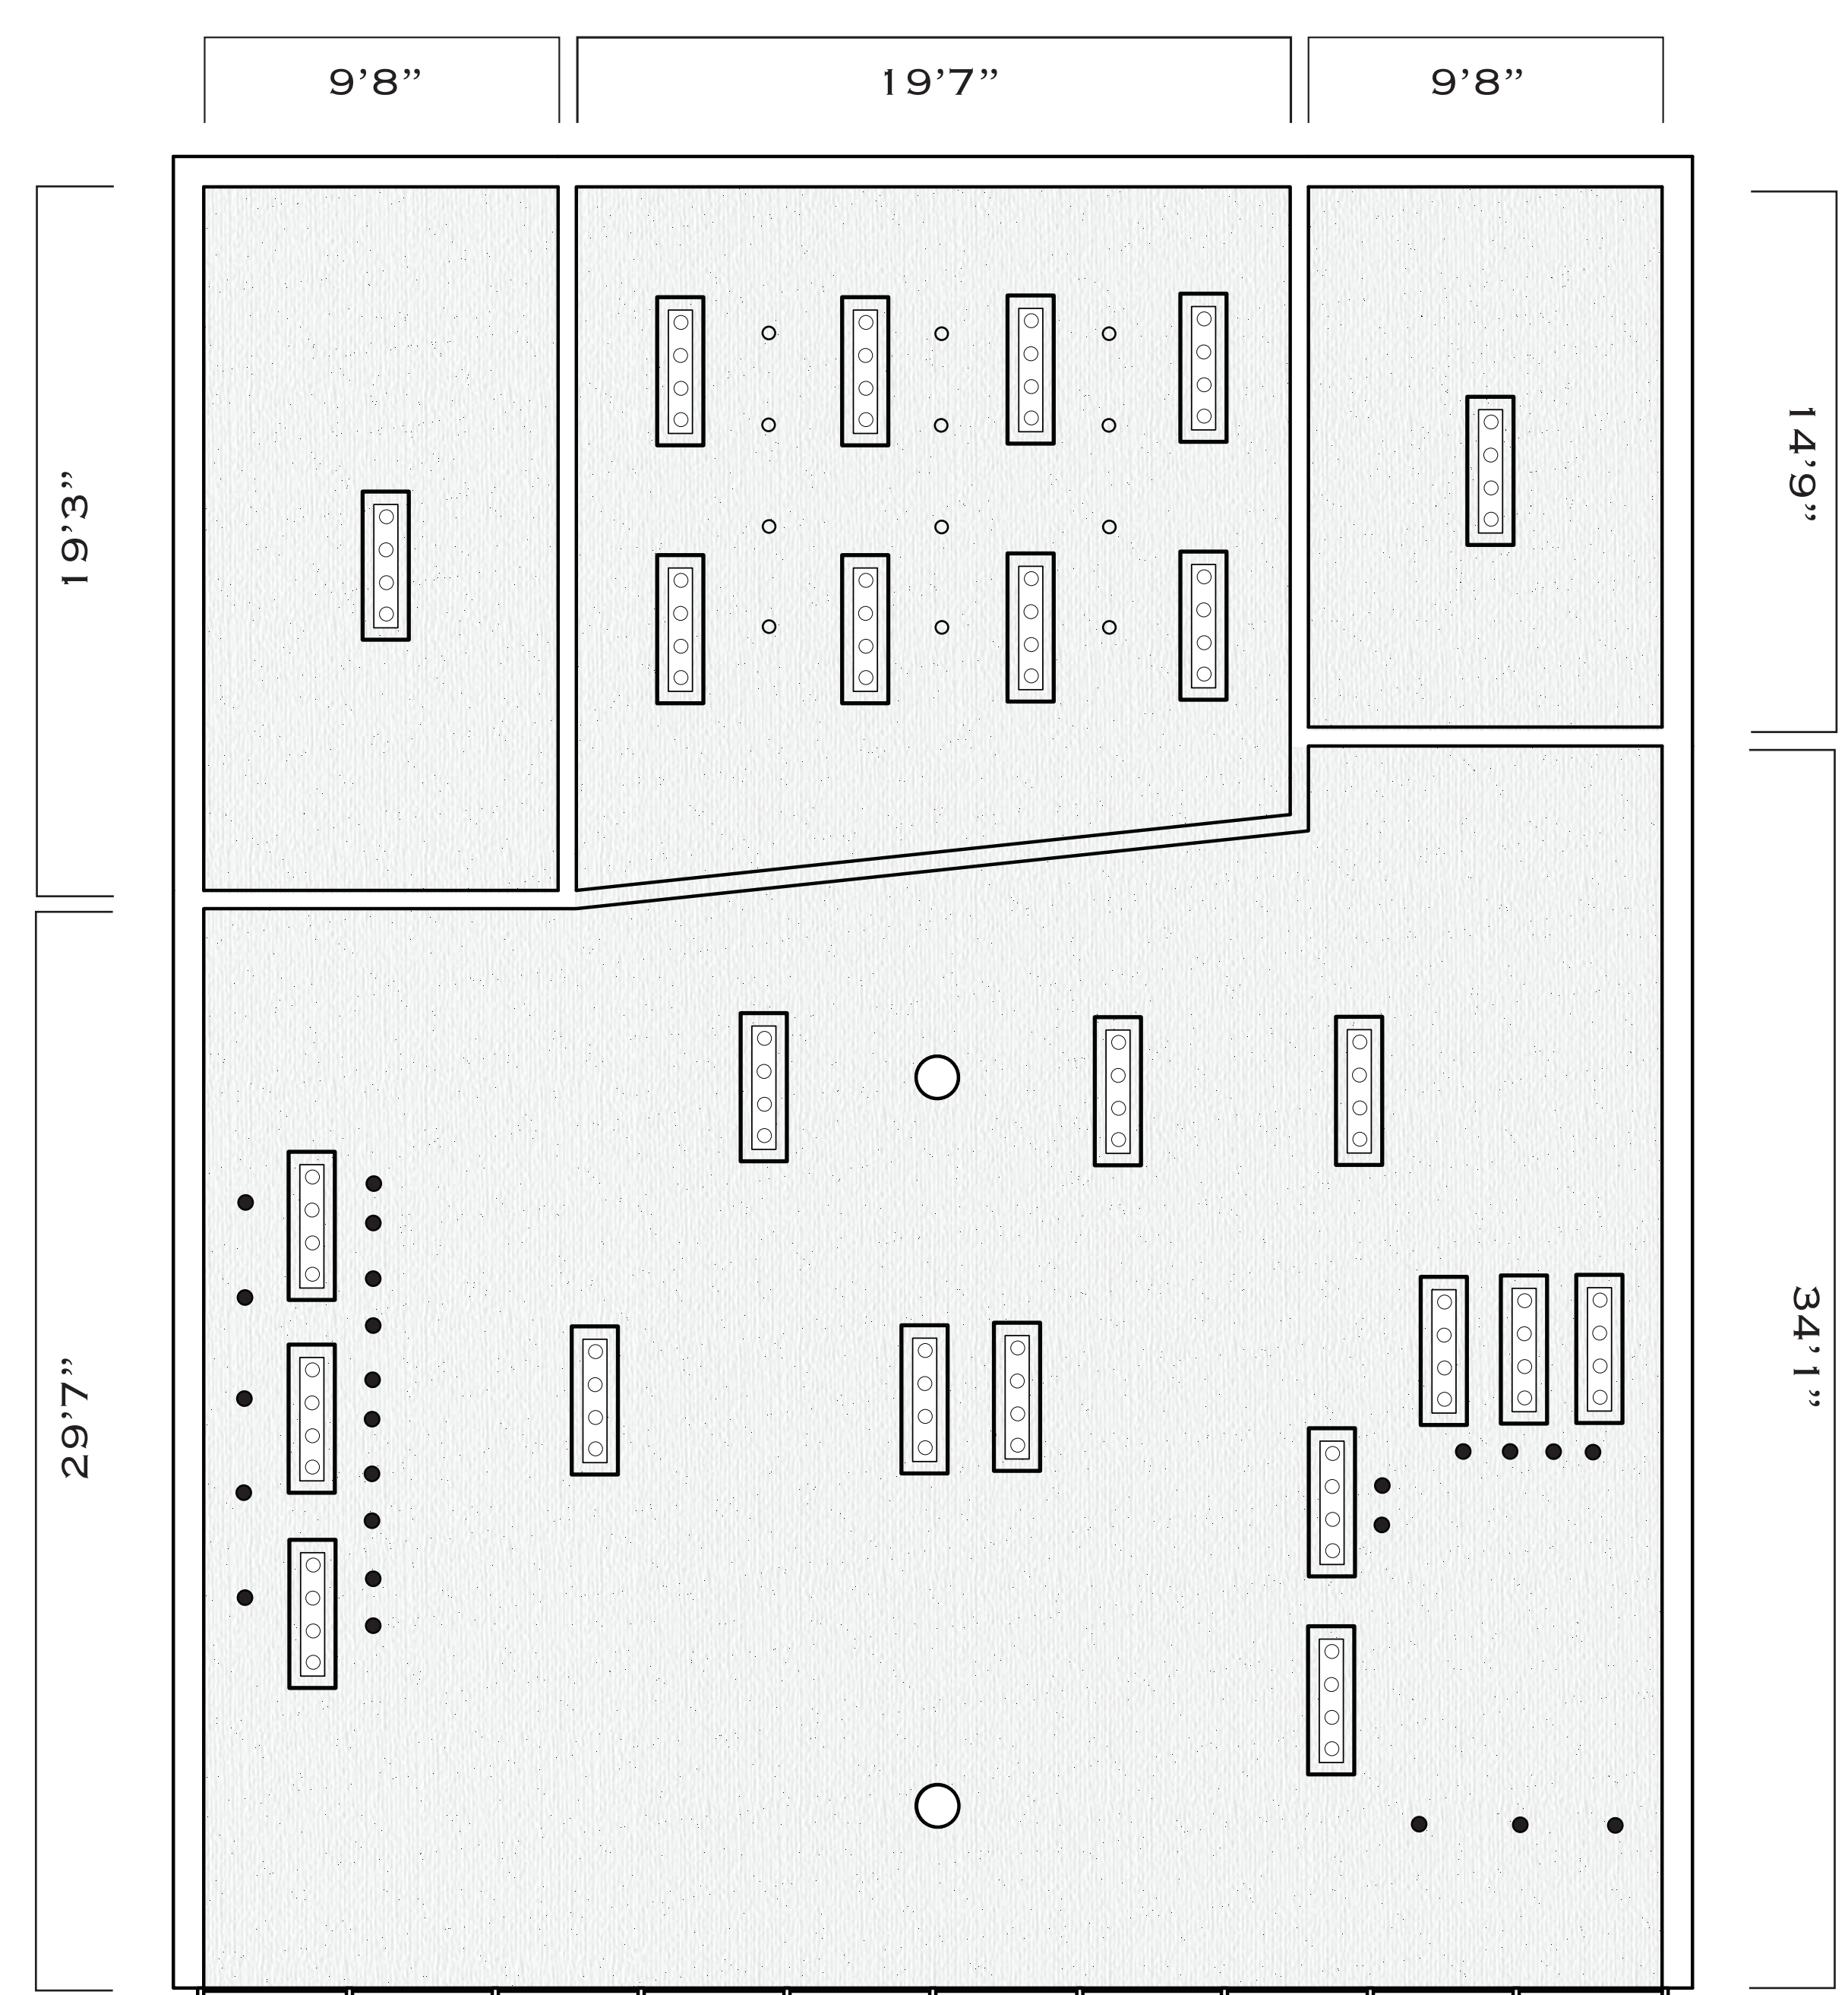


REFLECTED CEILING PLAN

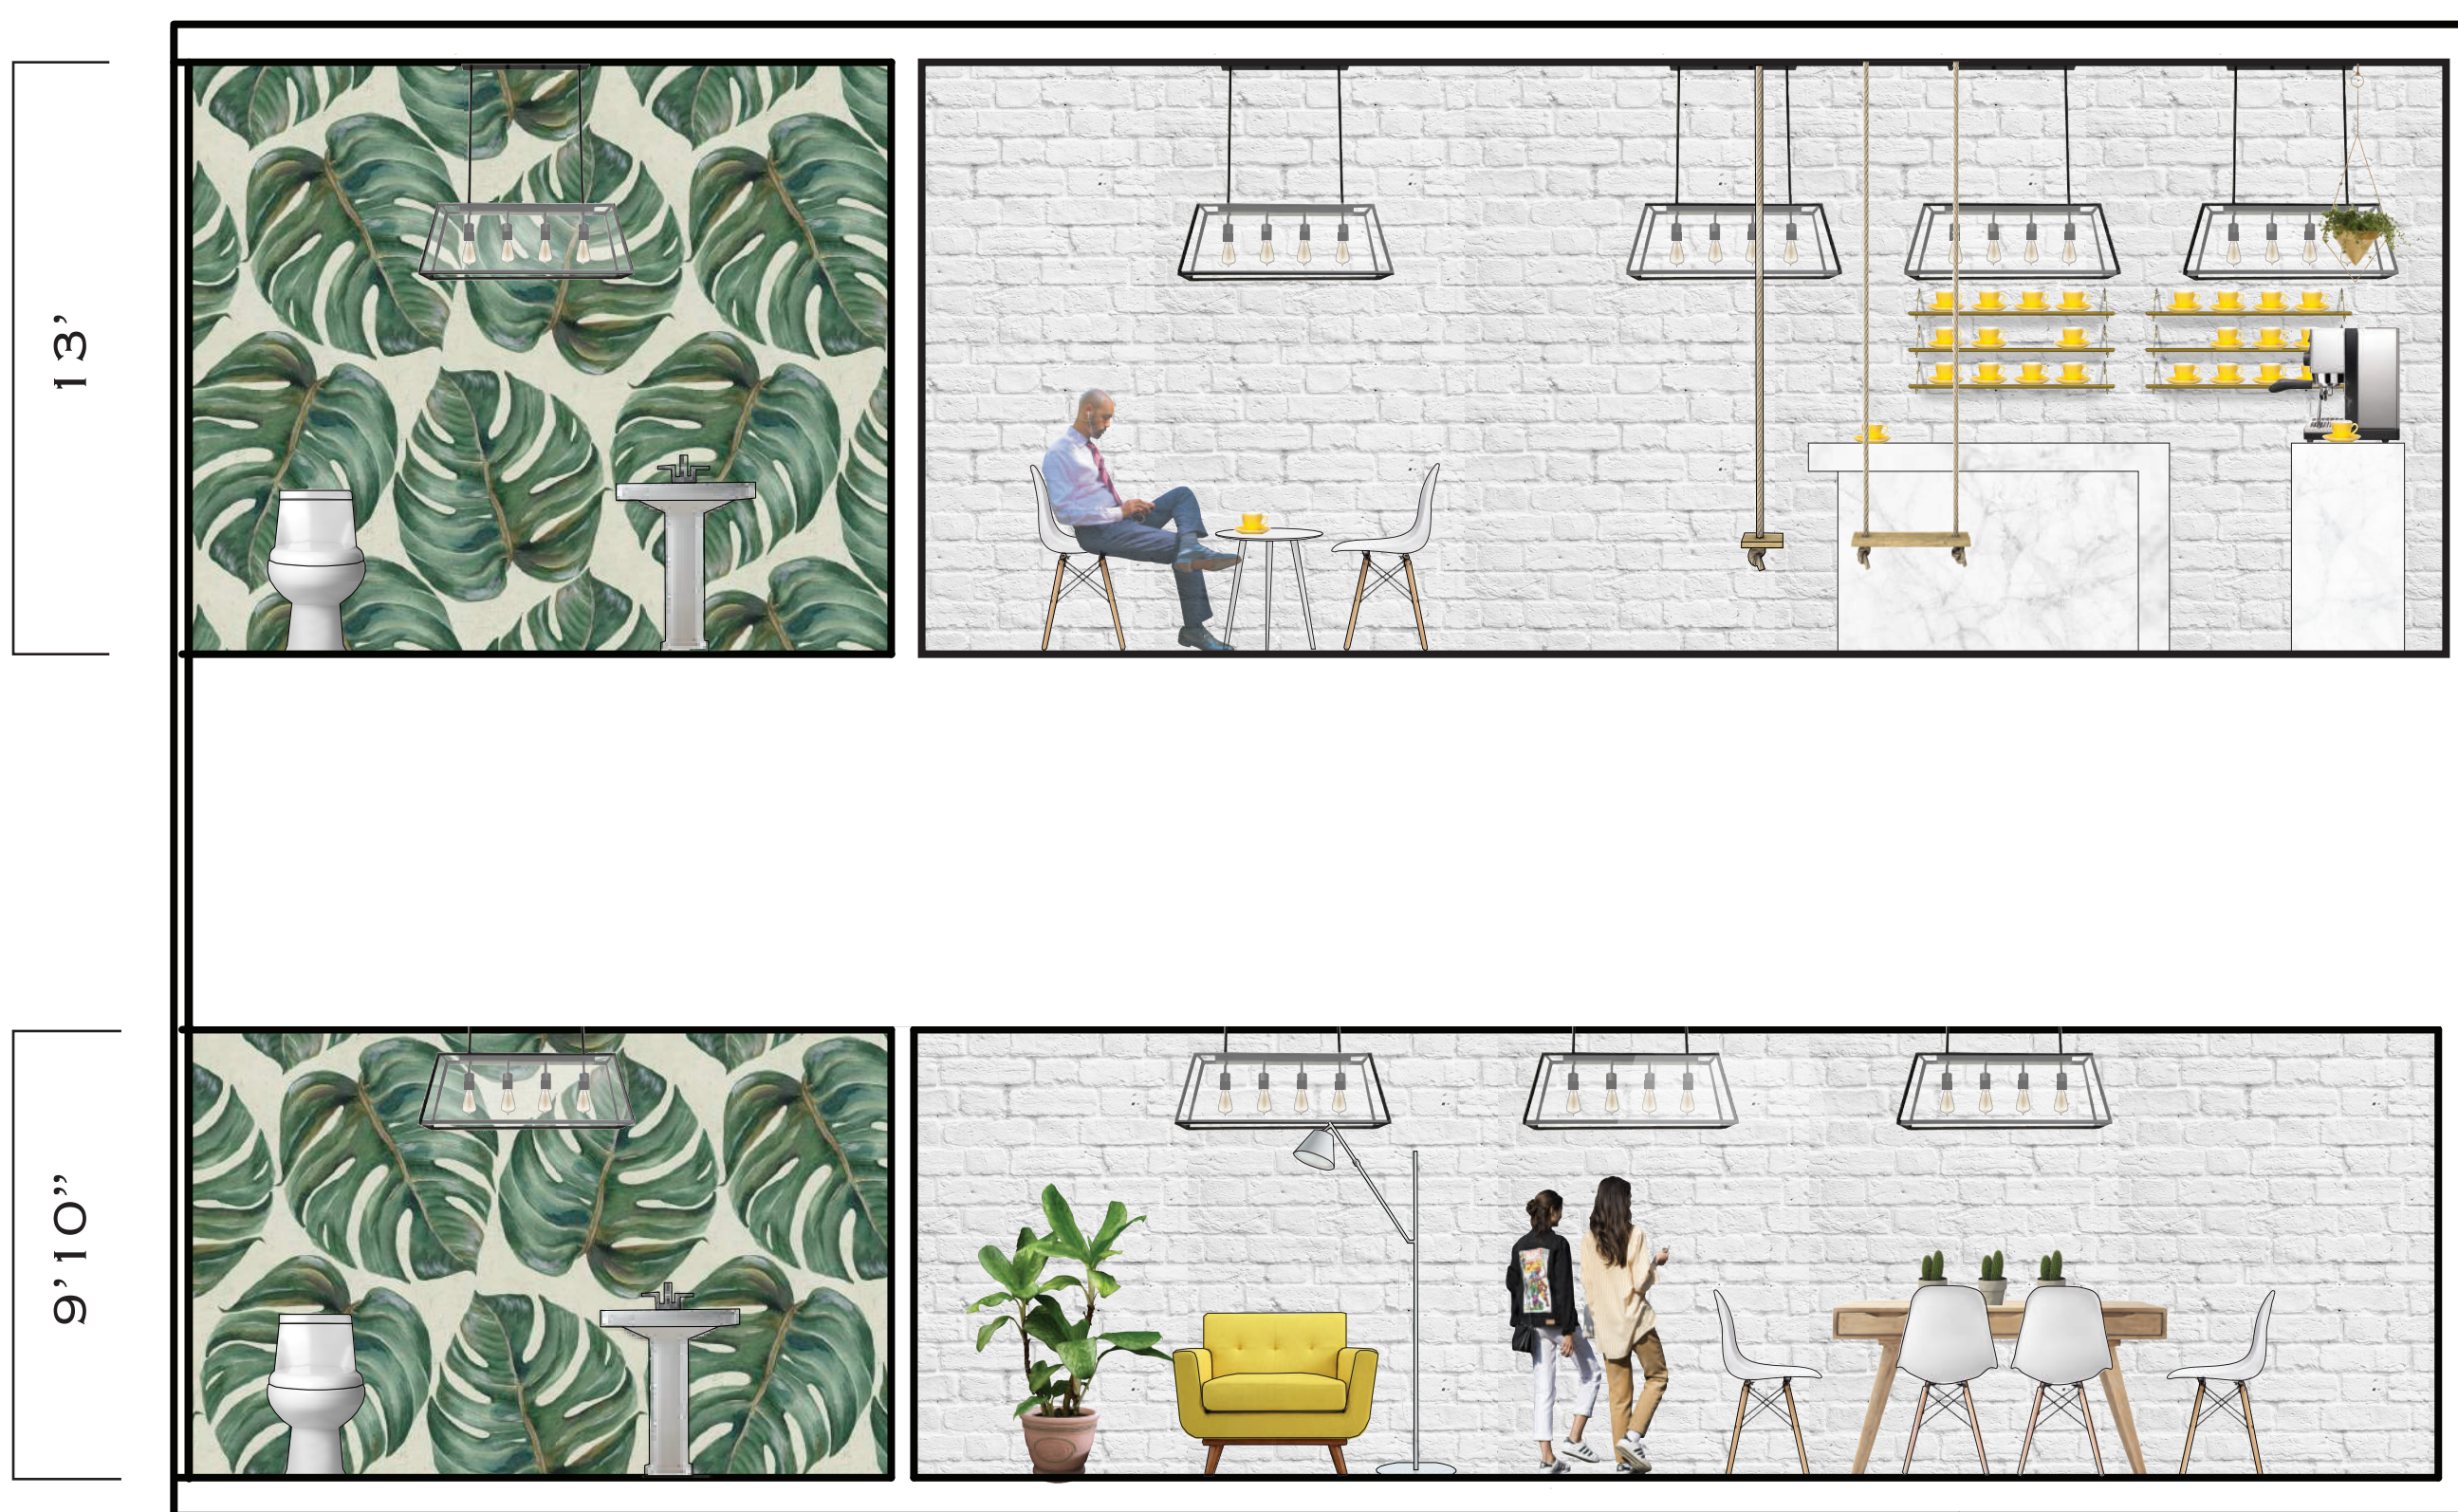

SECTION RENDERINGS // SCALE 1/4" = 1'

SECTION A

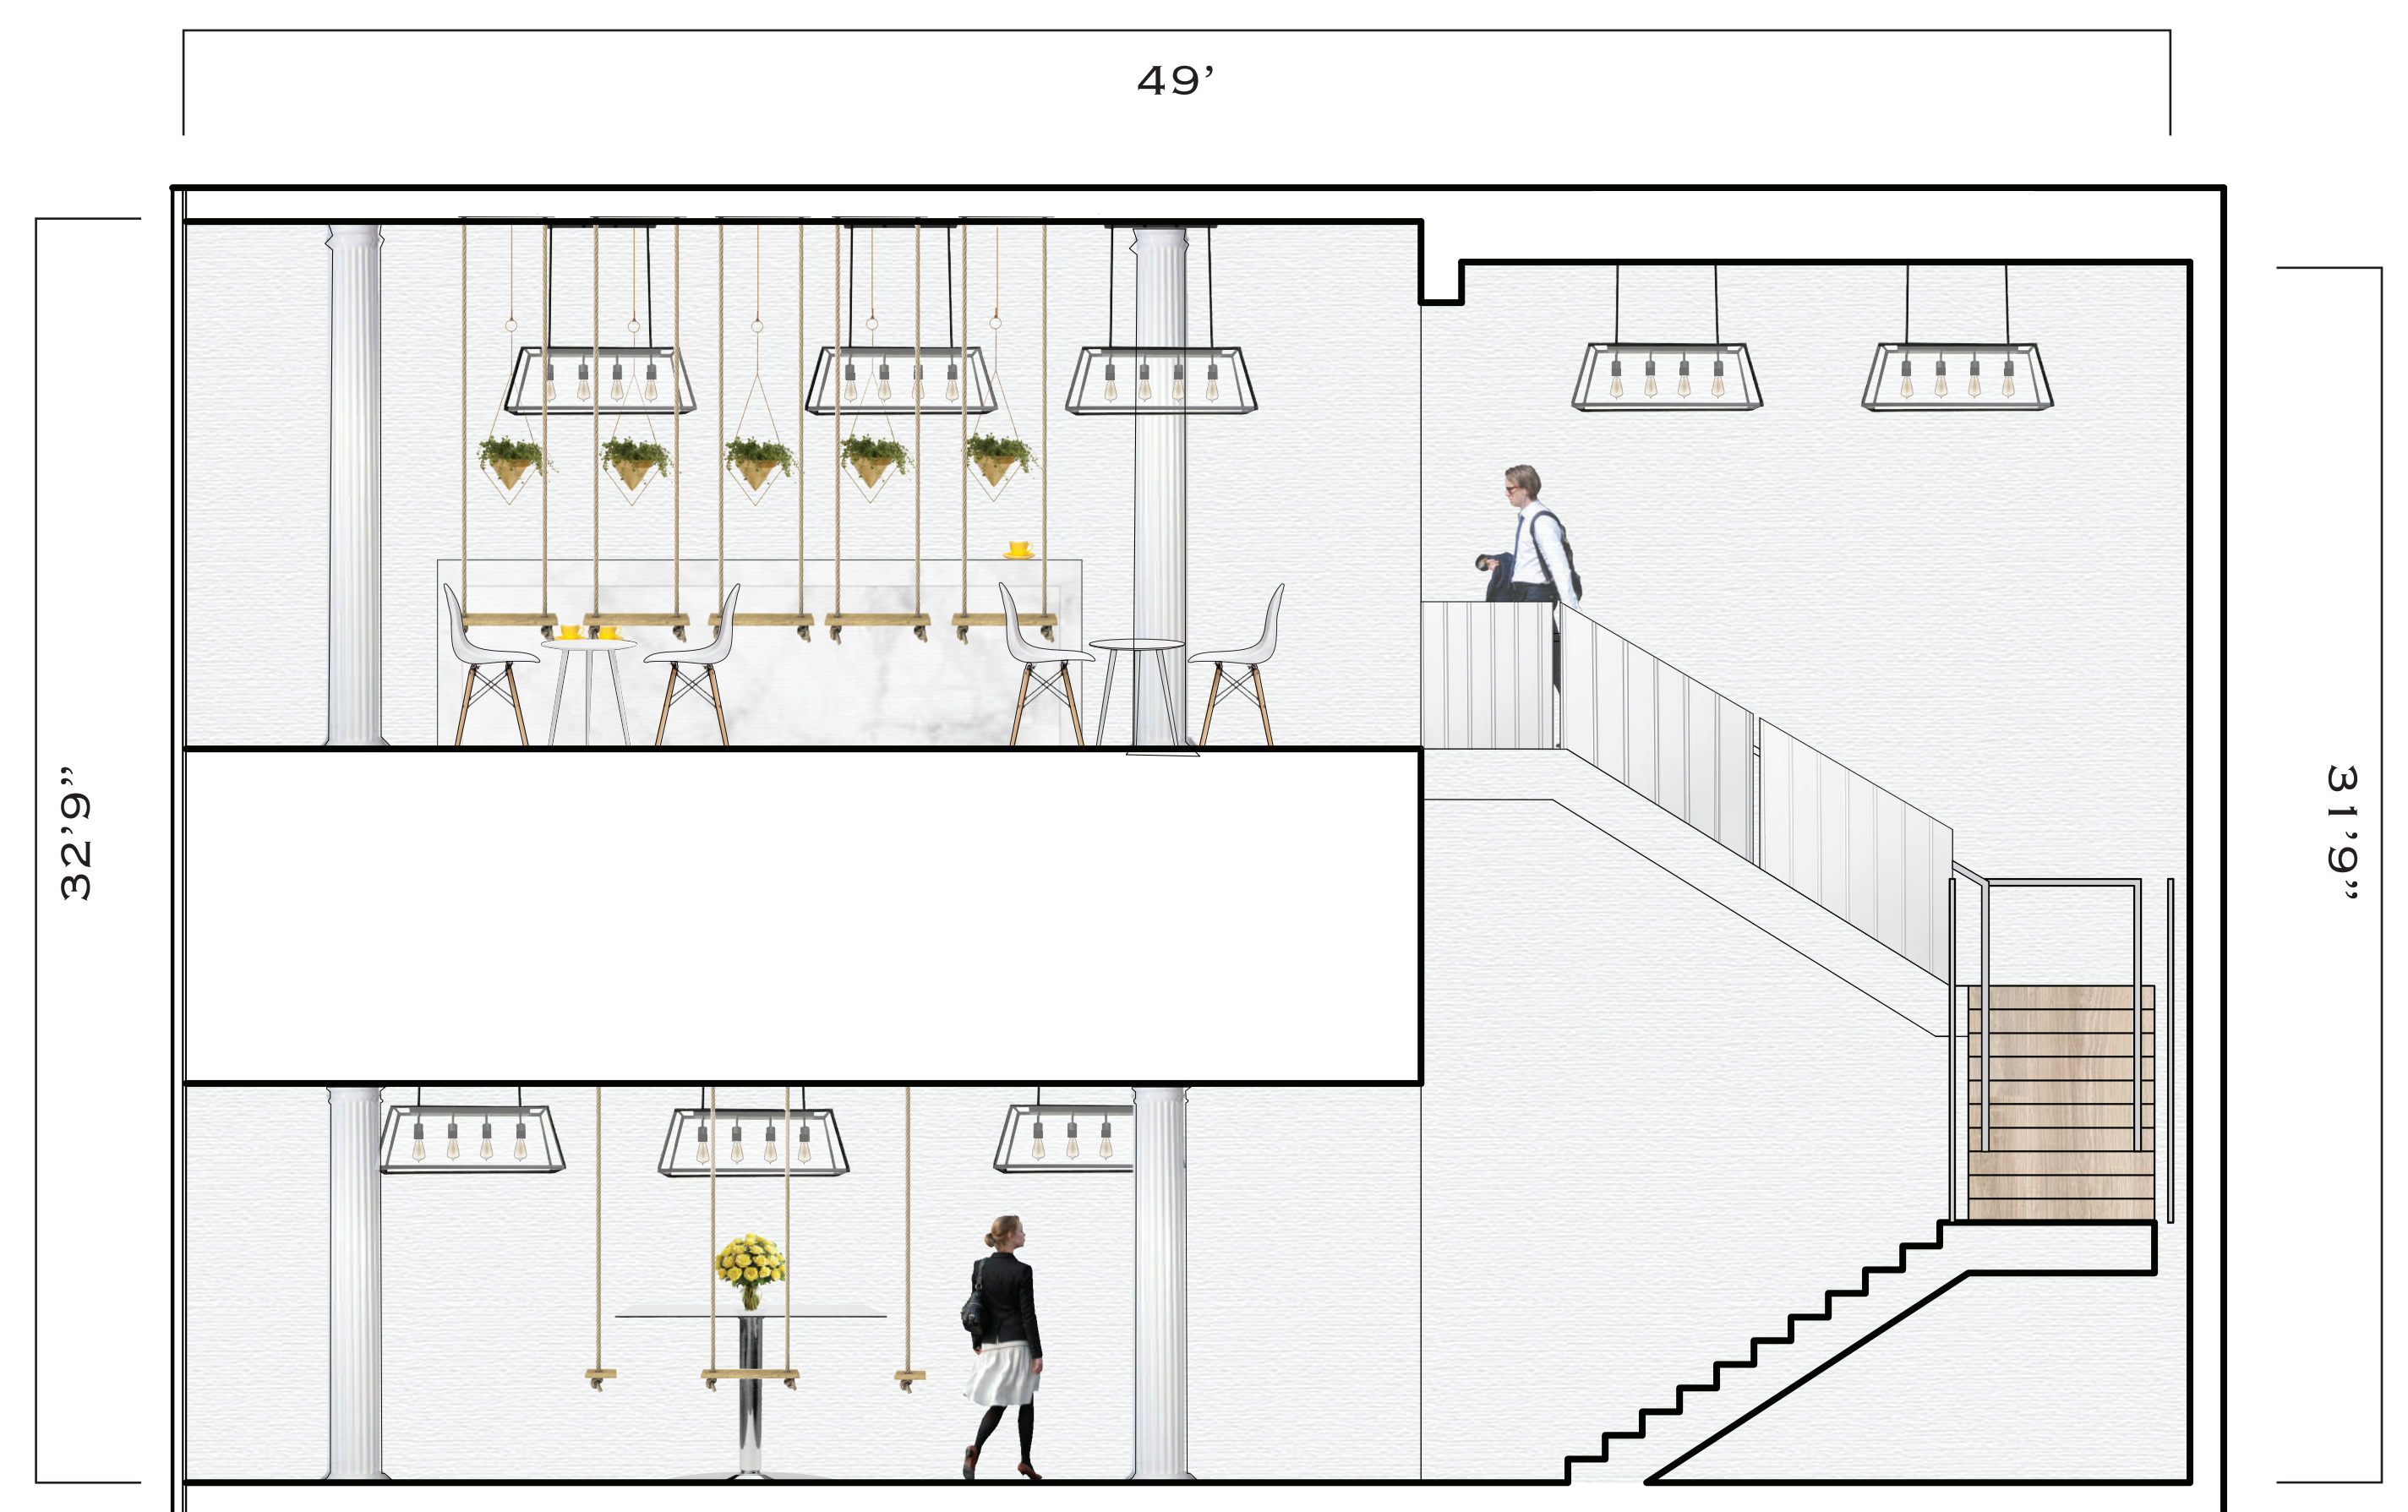

SECTION B



SECTION RENDERINGS // SCALE 1/4" = 1'

SECTION C



SECTION D