


INTERVENTION SKETCHES

HANGING OBJECTS // SWINGS & TABLES




MOOD BOARD

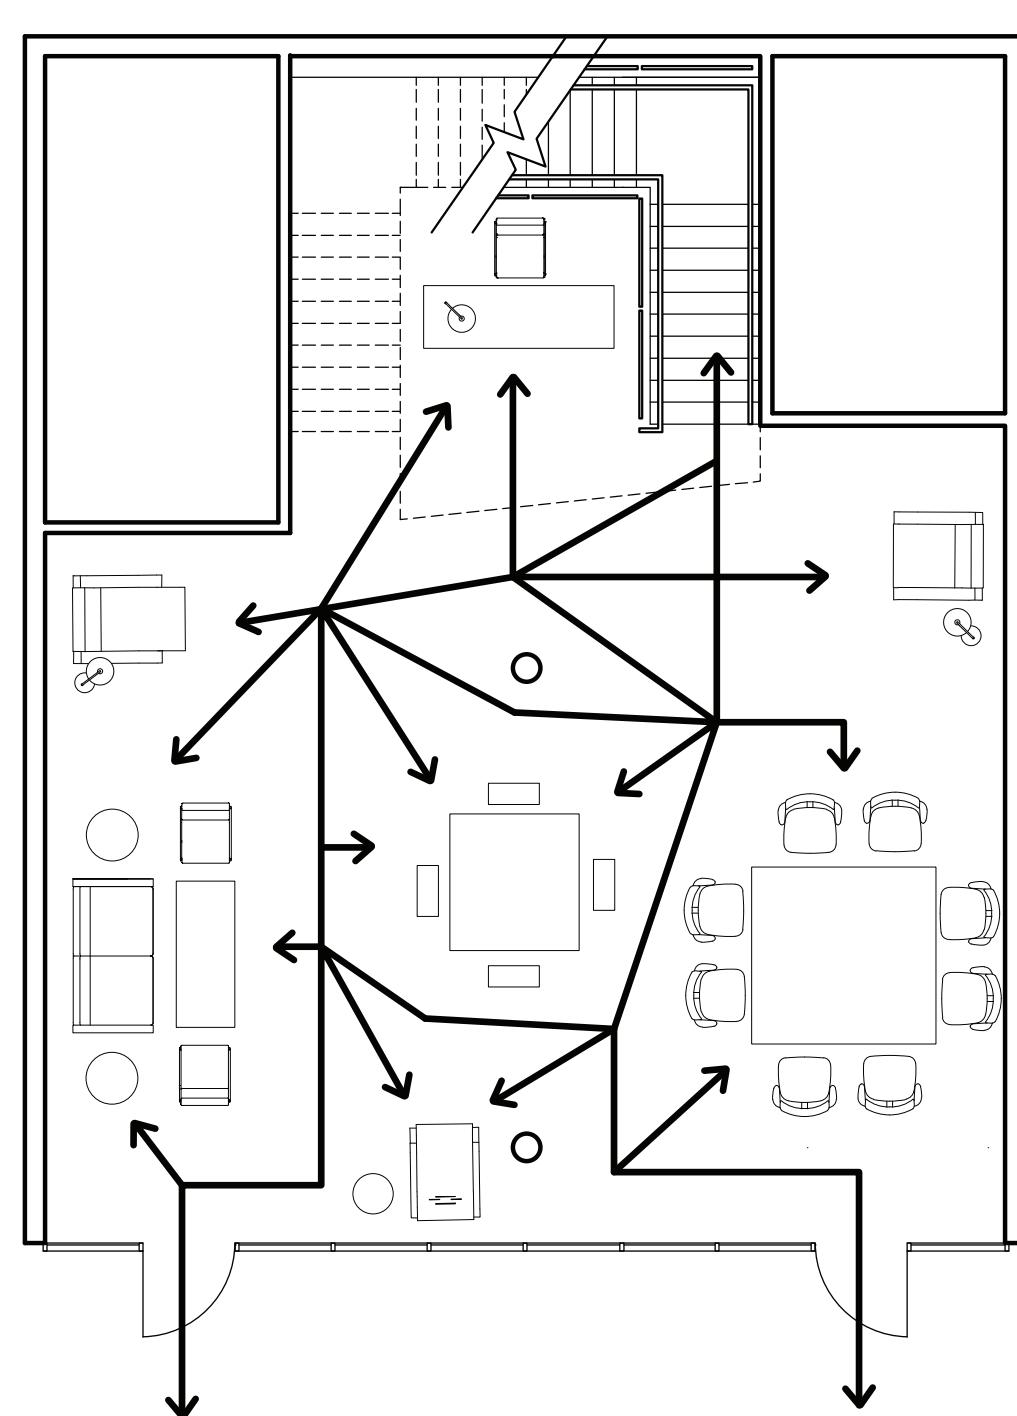


CIRCULATION DIAGRAMS // SCALE 1/8"=1'


LEVEL ONE FLOOR PLAN

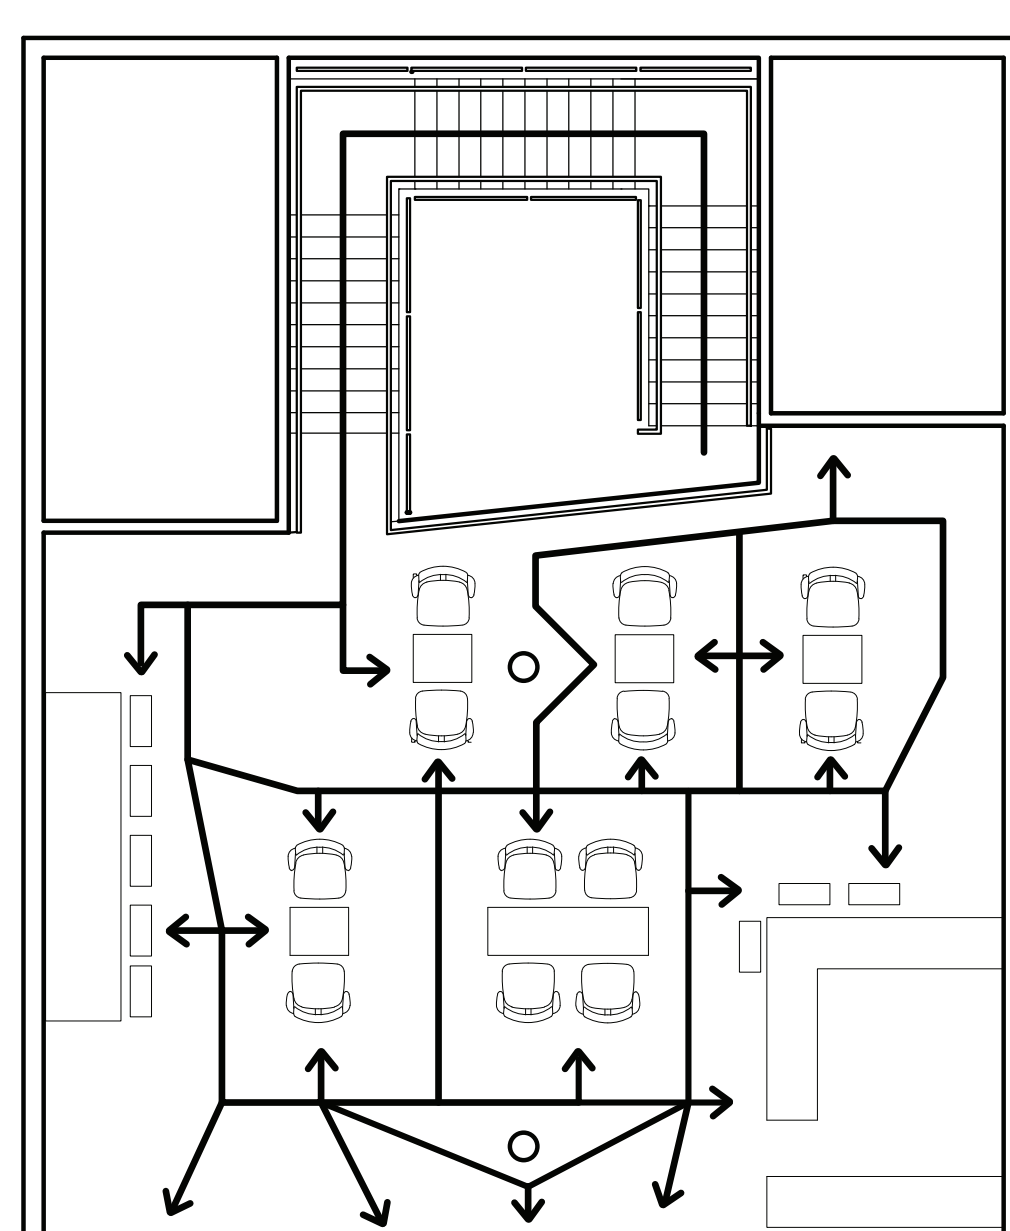

LEVEL TWO FLOOR PLAN

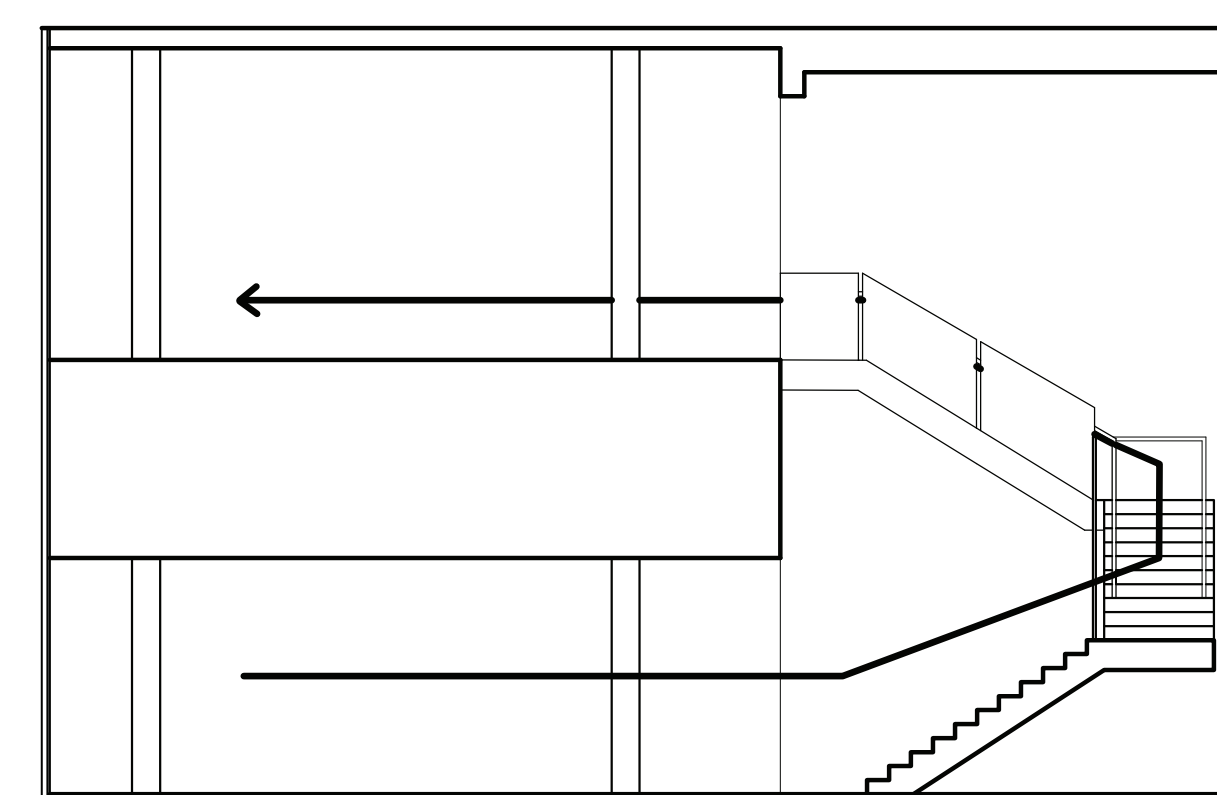


SECTION B

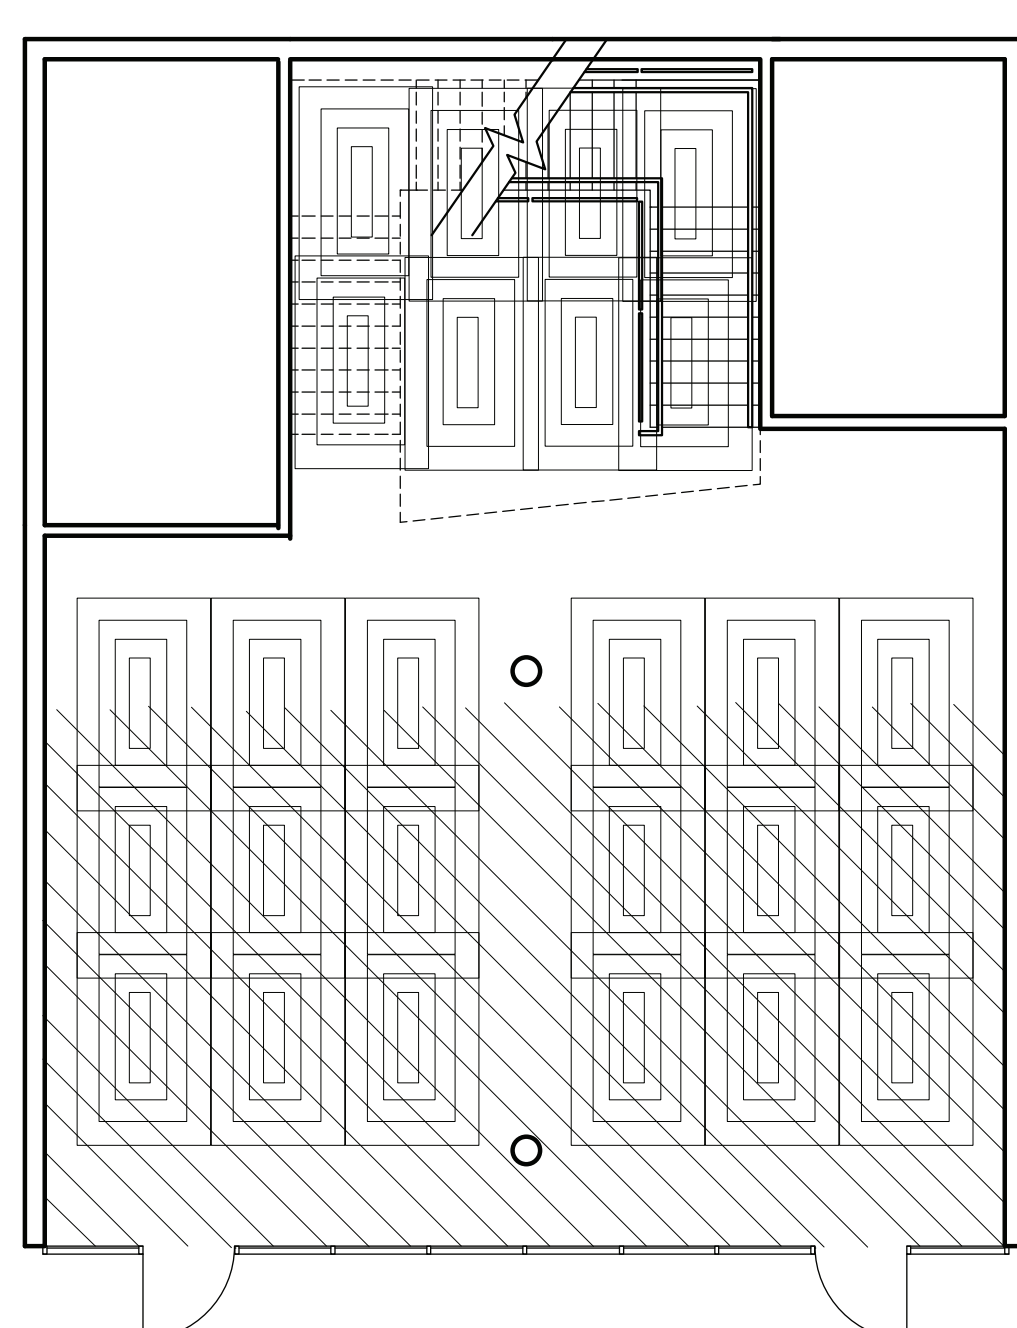


LIGHT DIAGRAMS // SCALE 1/8"=1'


LEVEL ONE FLOOR PLAN

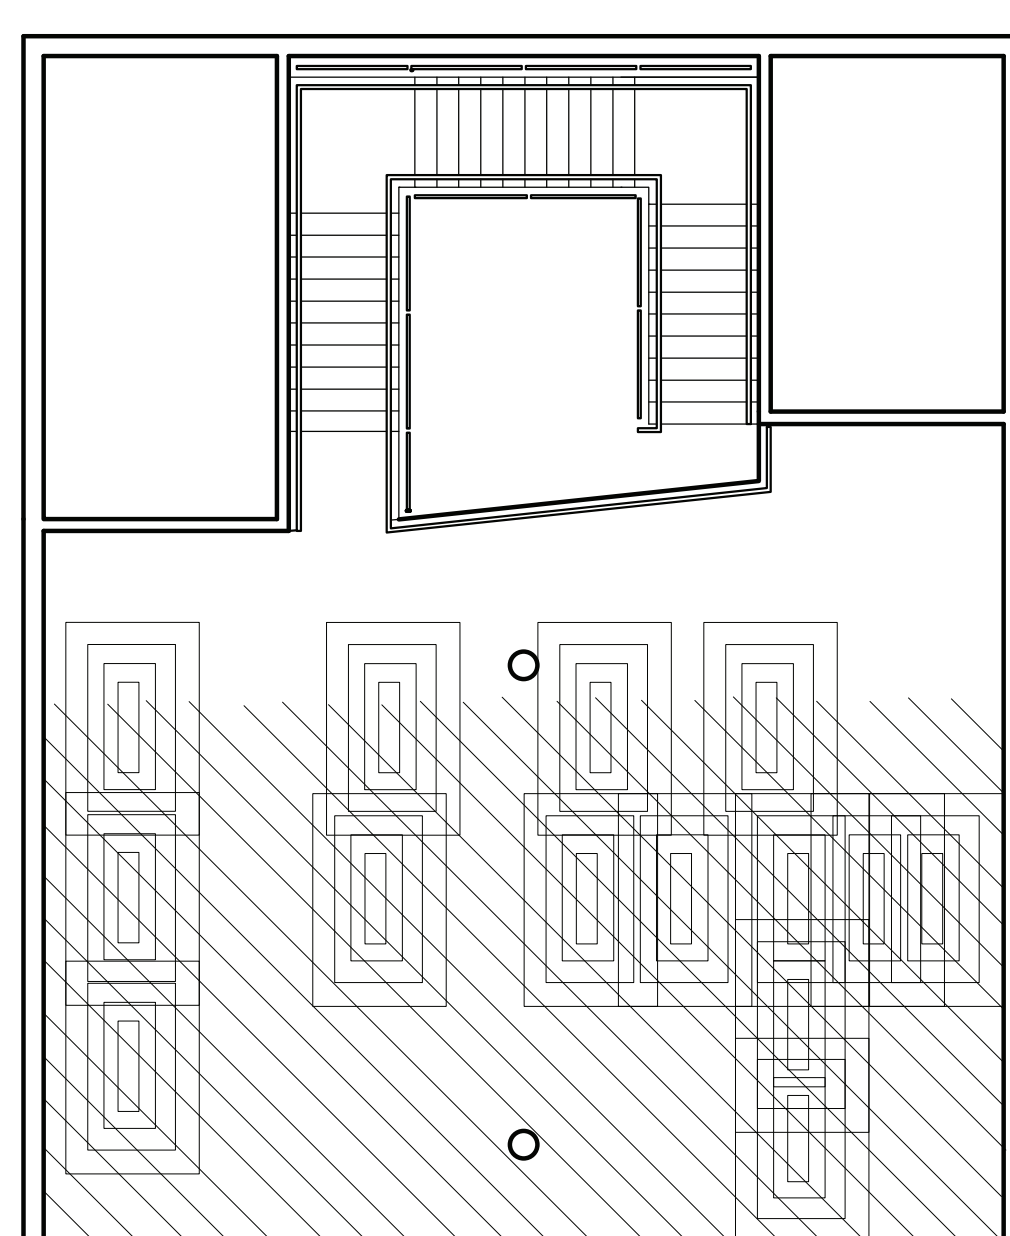

LEVEL TWO FLOOR PLAN

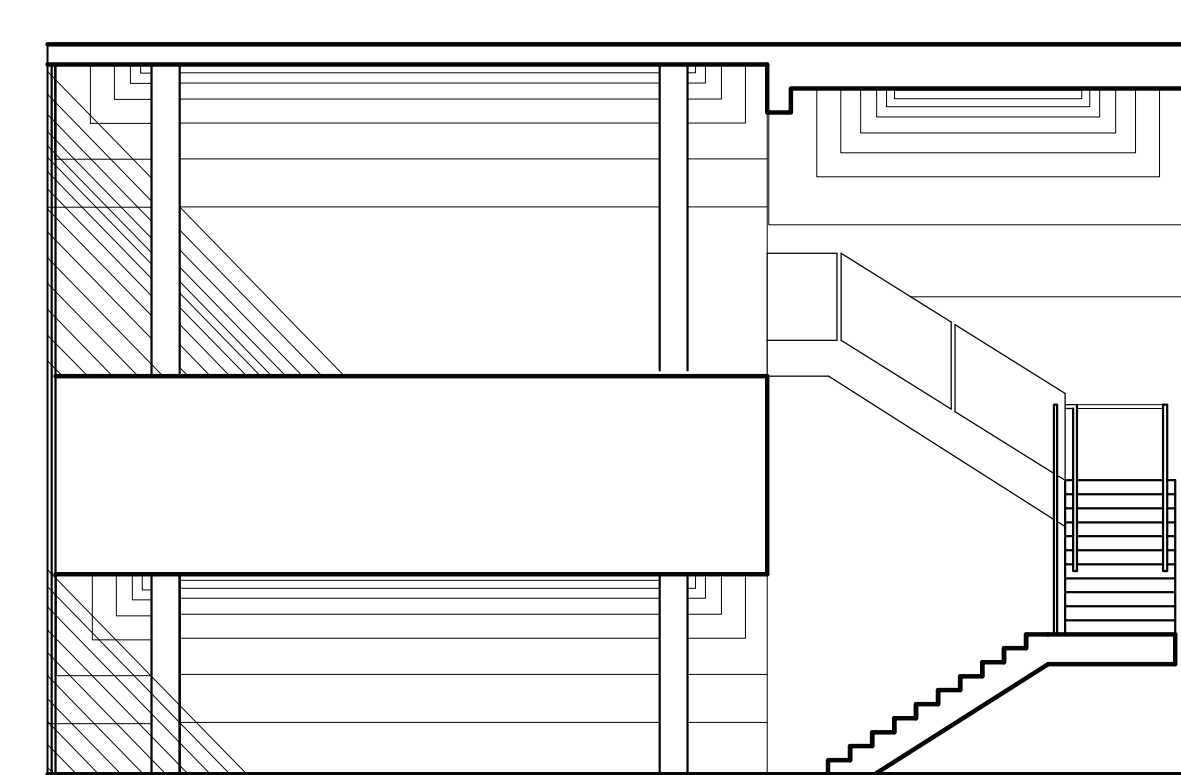

SECTION B

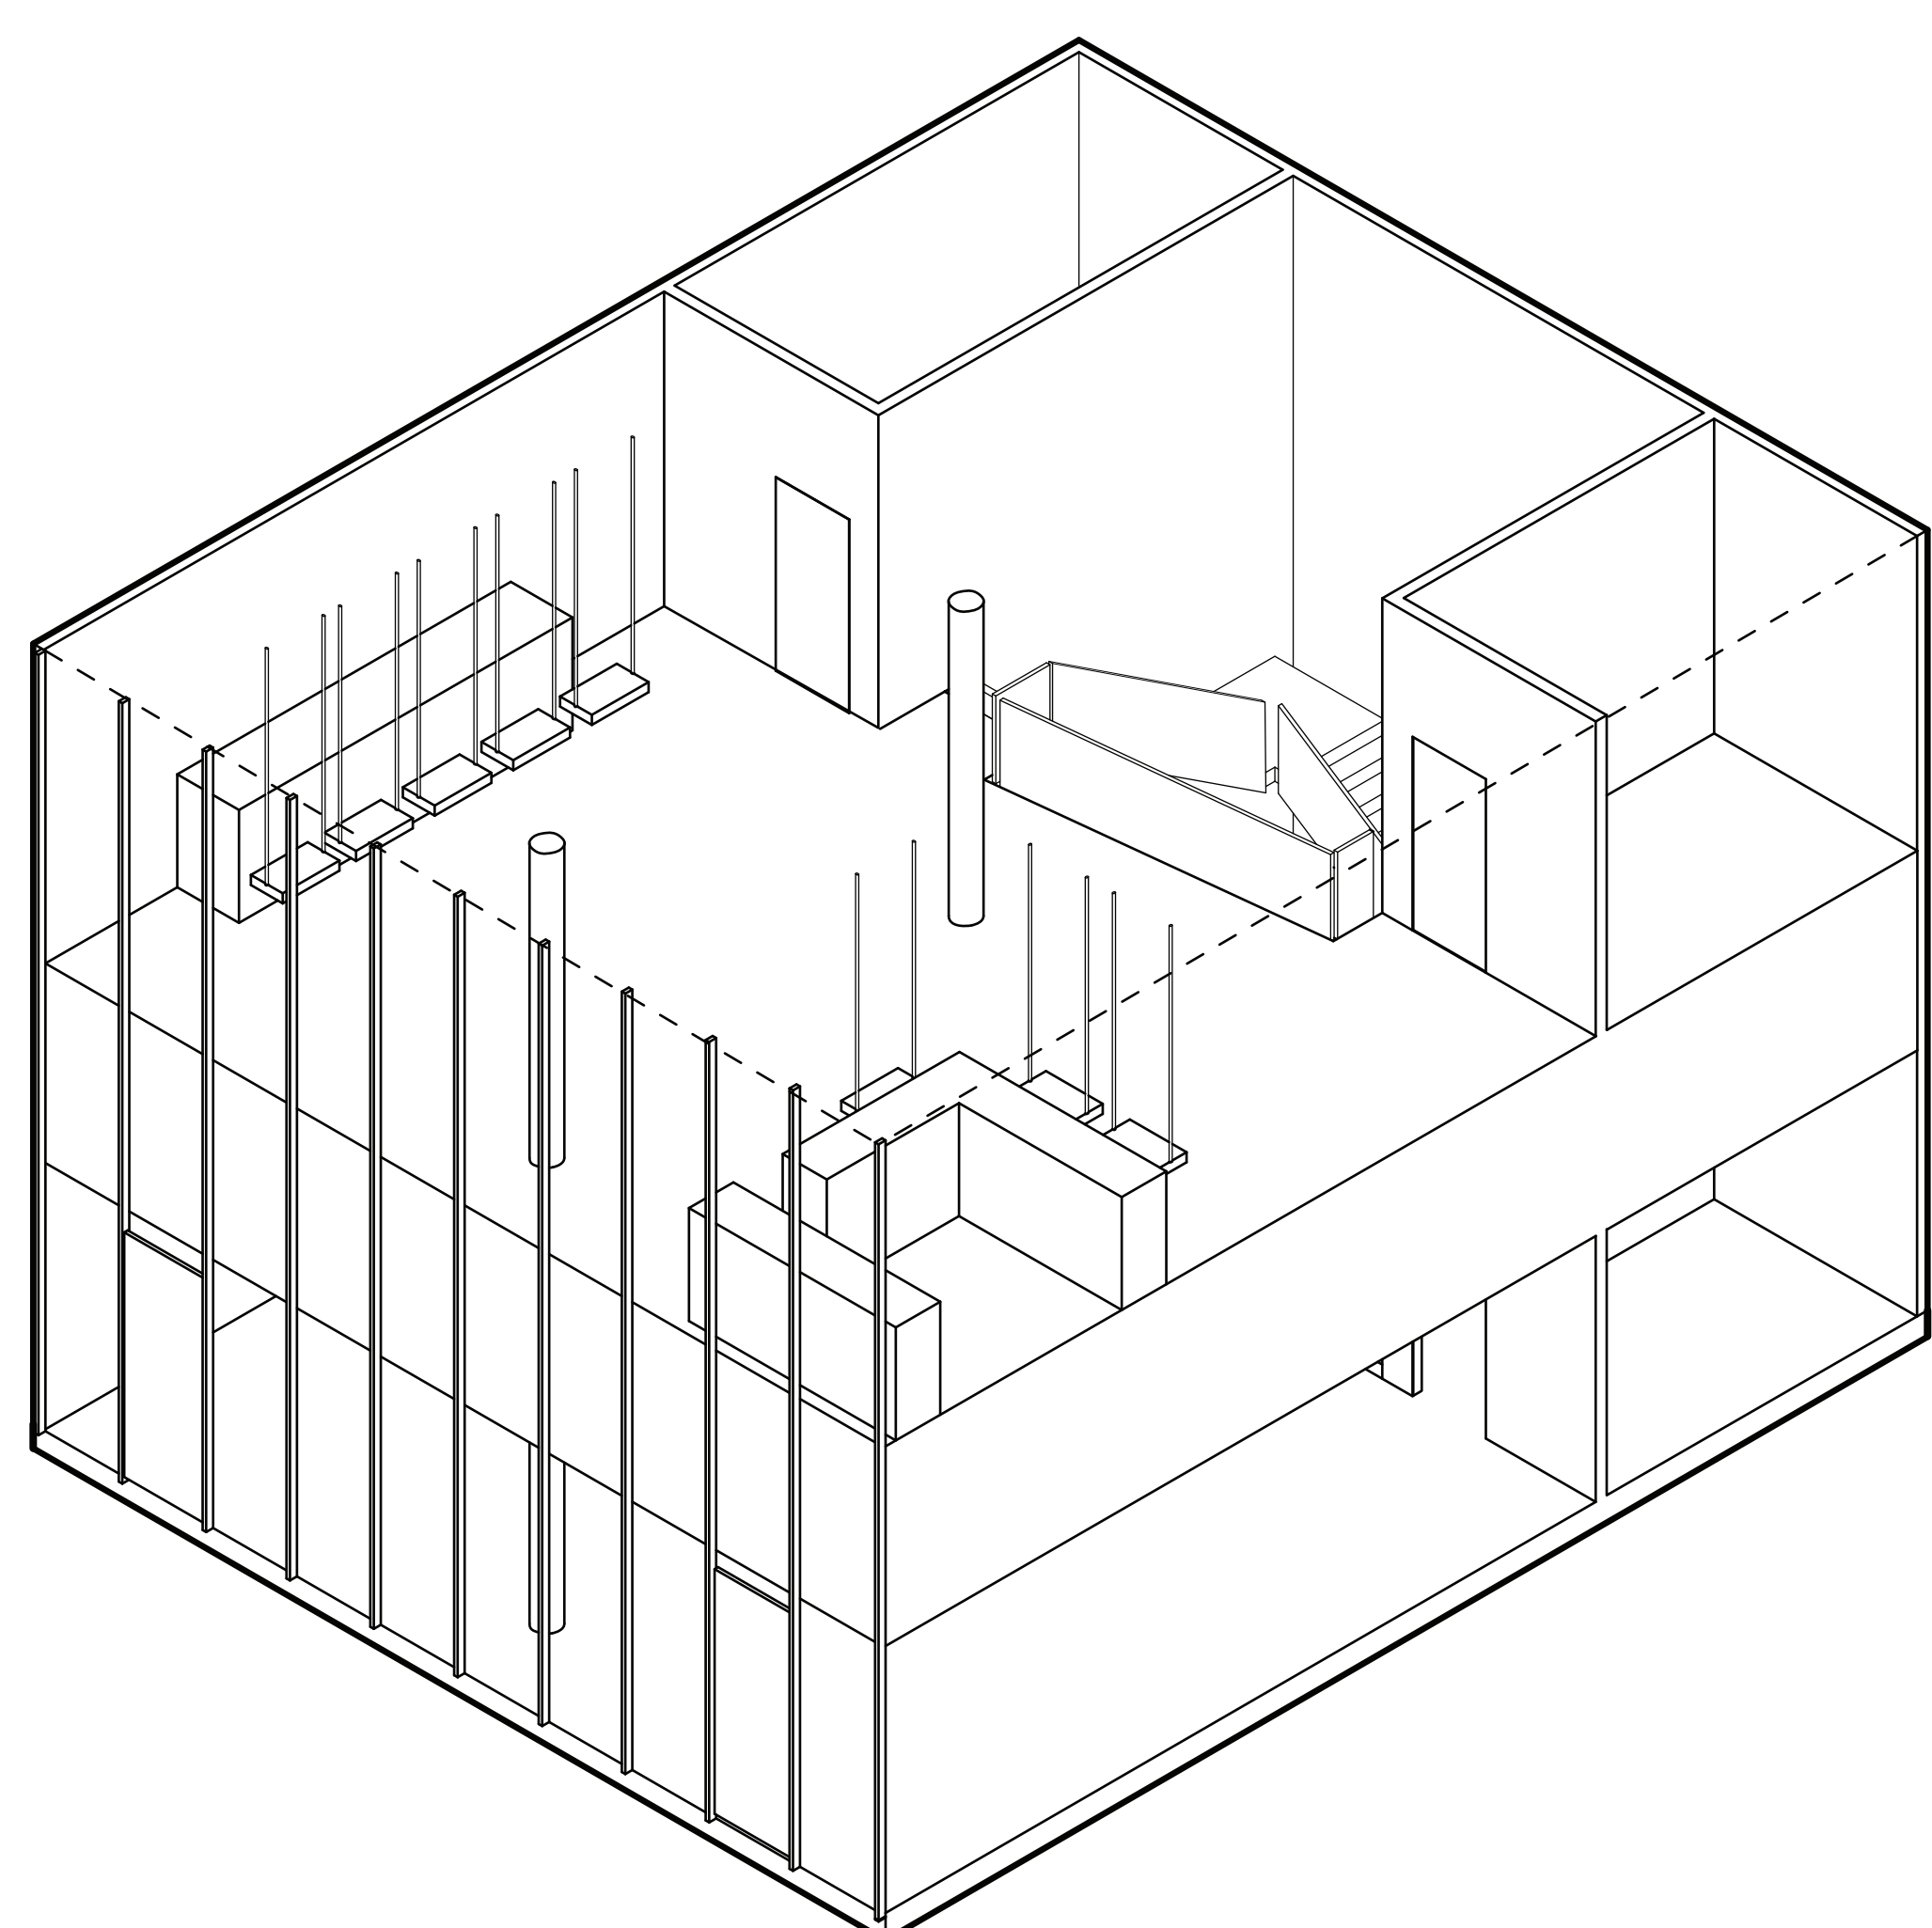

ISOMETRIC DRAWING OF SITE

SOUTH EAST VIEW



PERSPECTIVE RENDERING

INTERIOR OF SECOND FLOOR // CAFE