




Mood Board

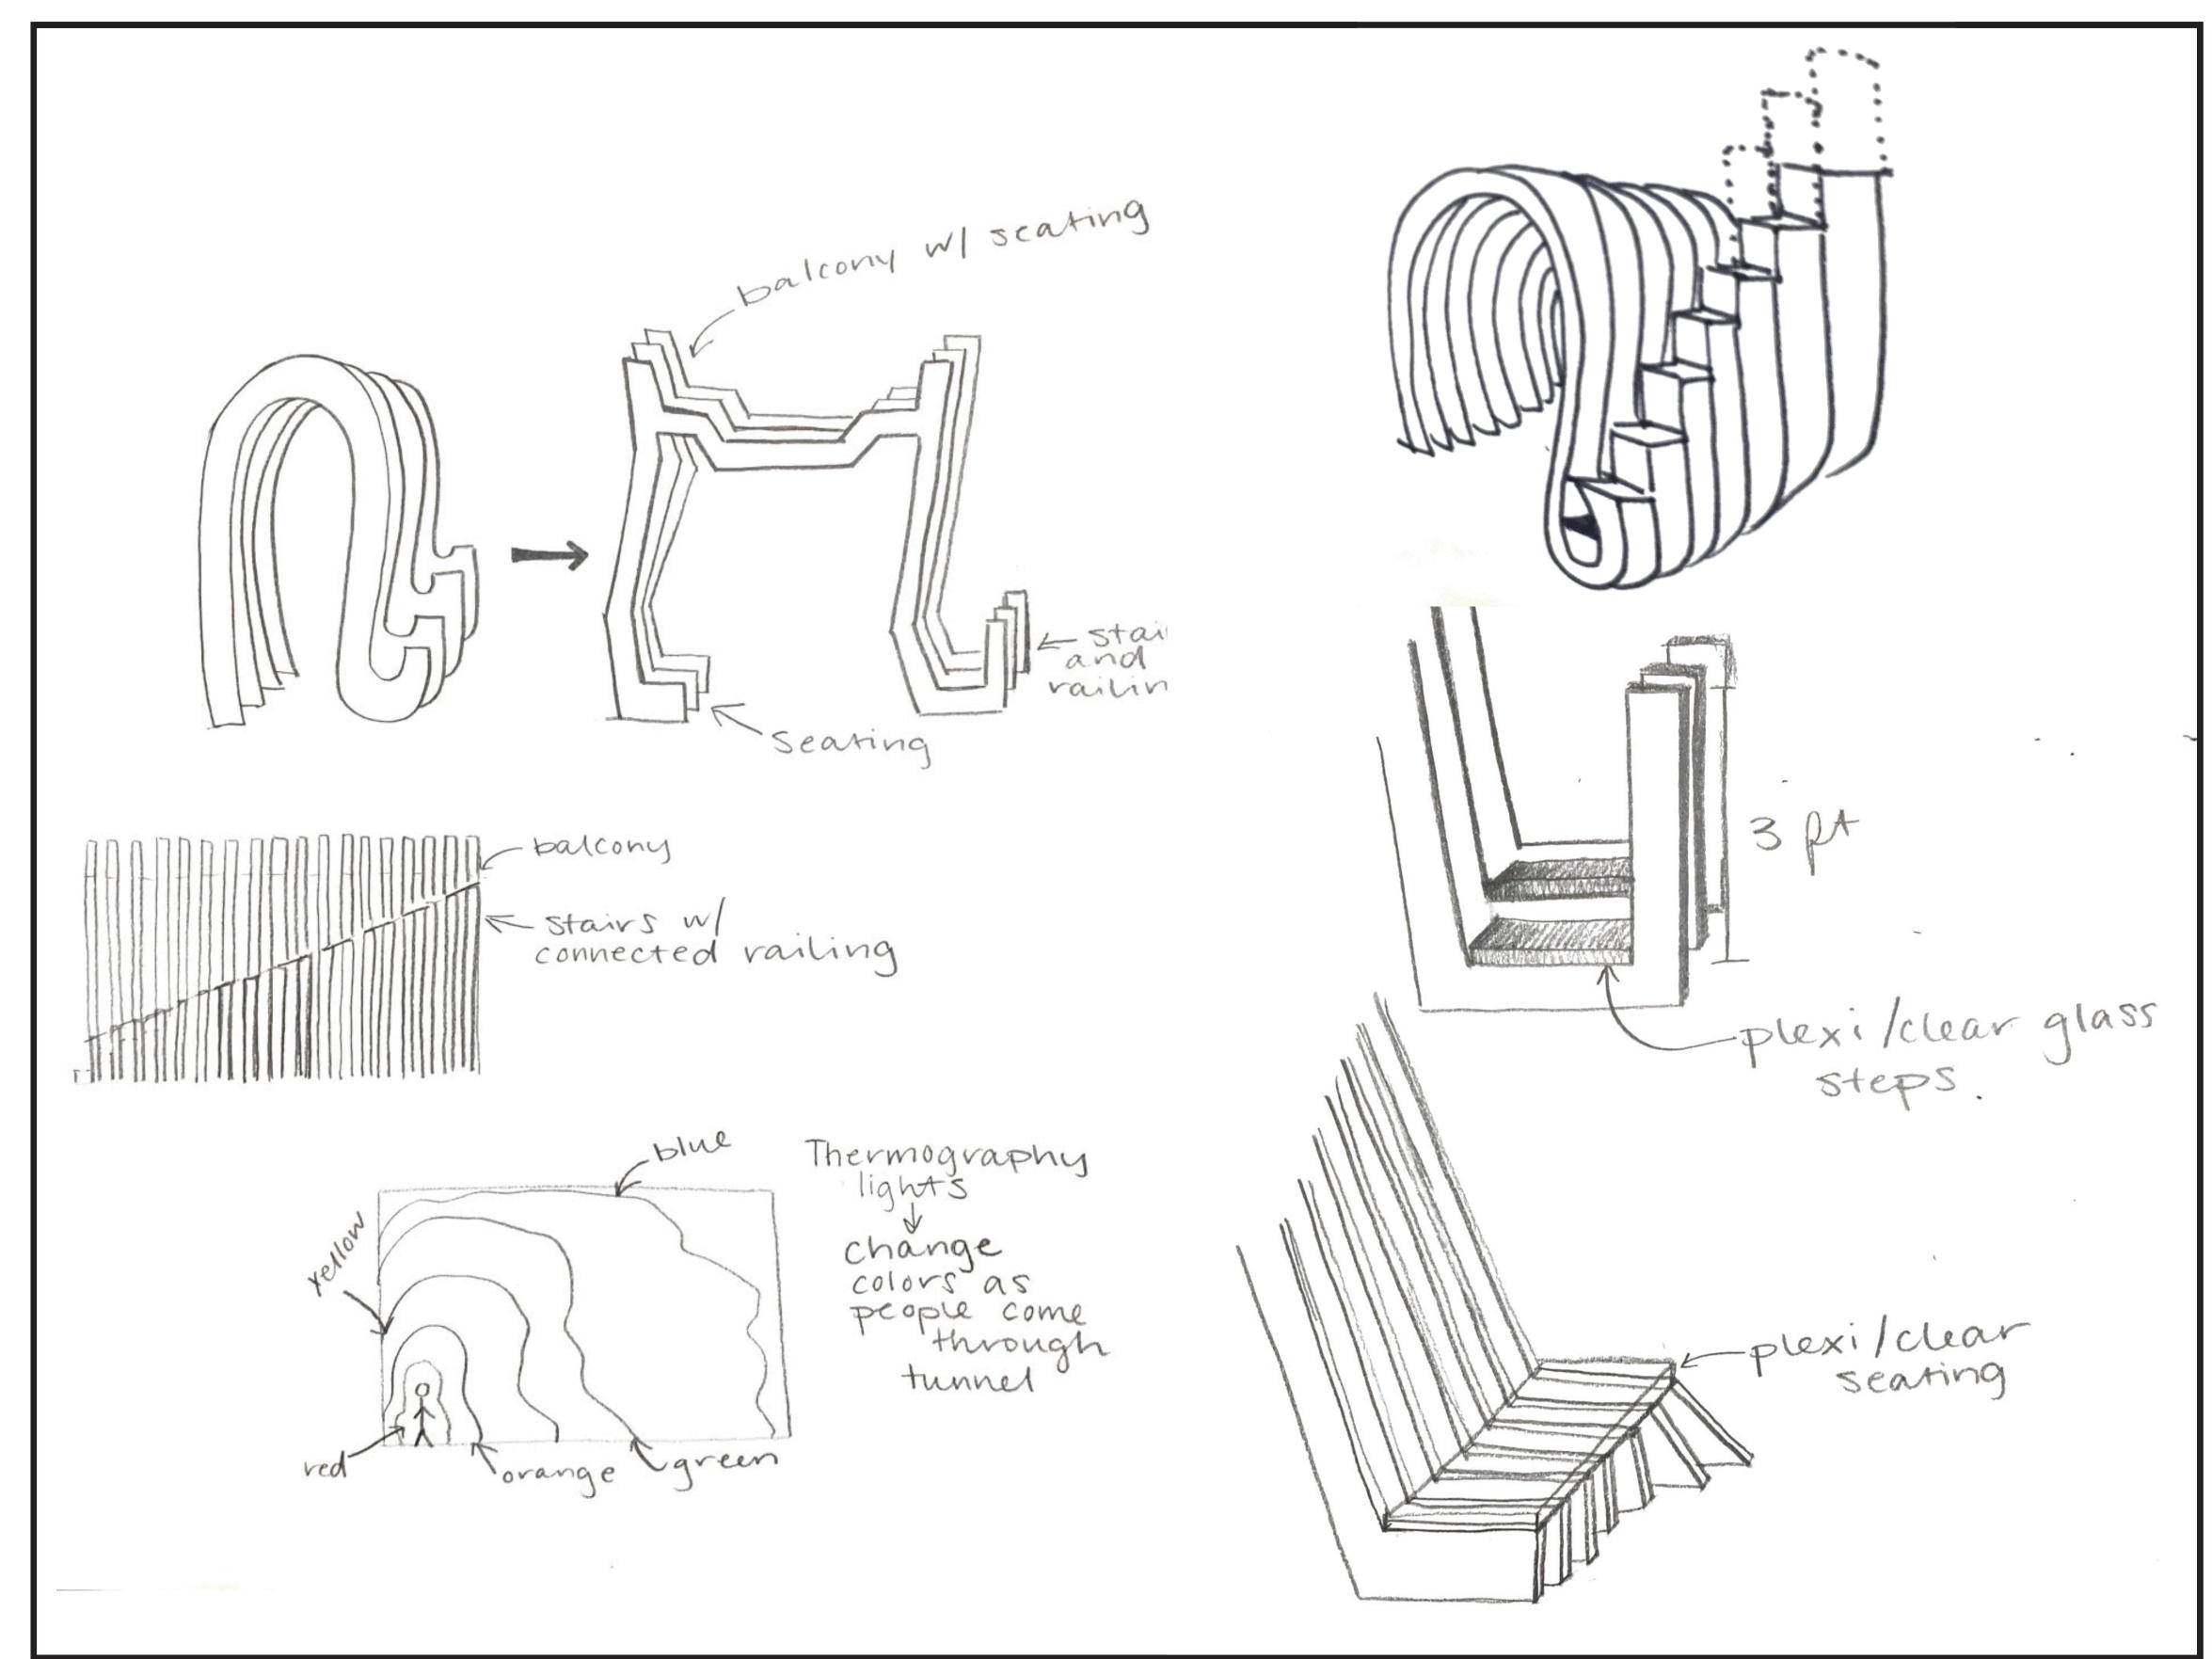


Diagrams and Sketches

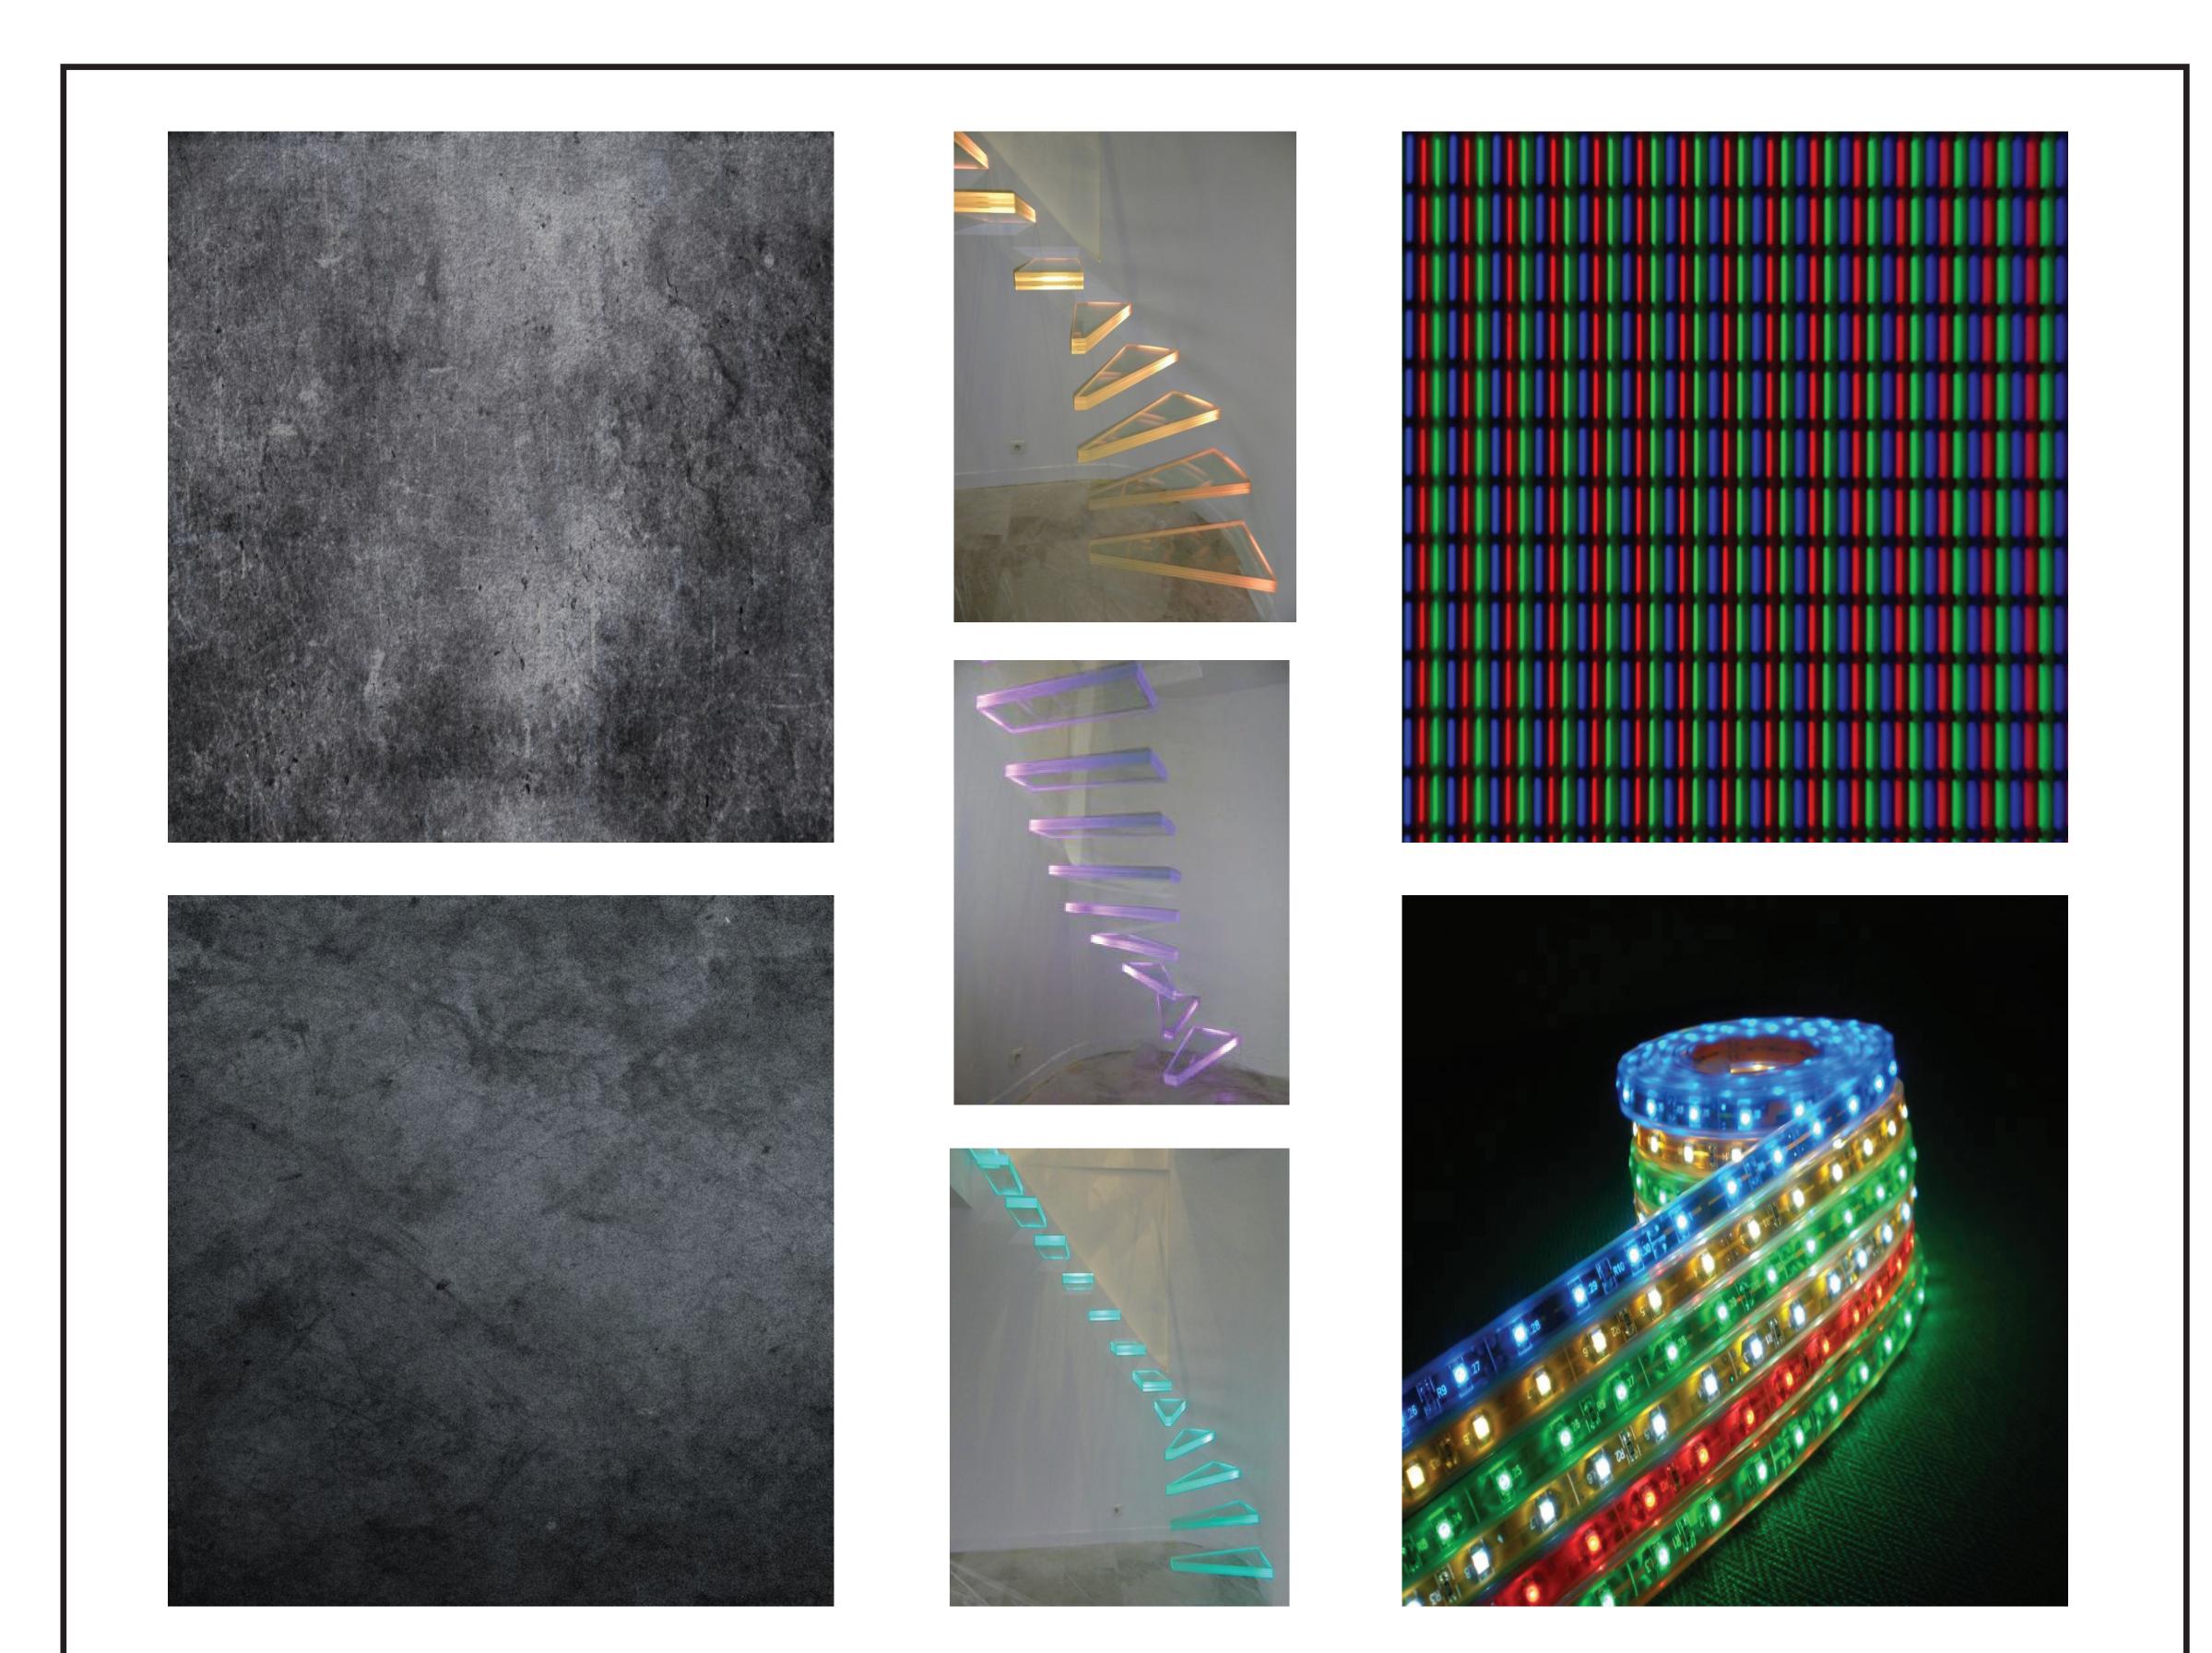


Material Board

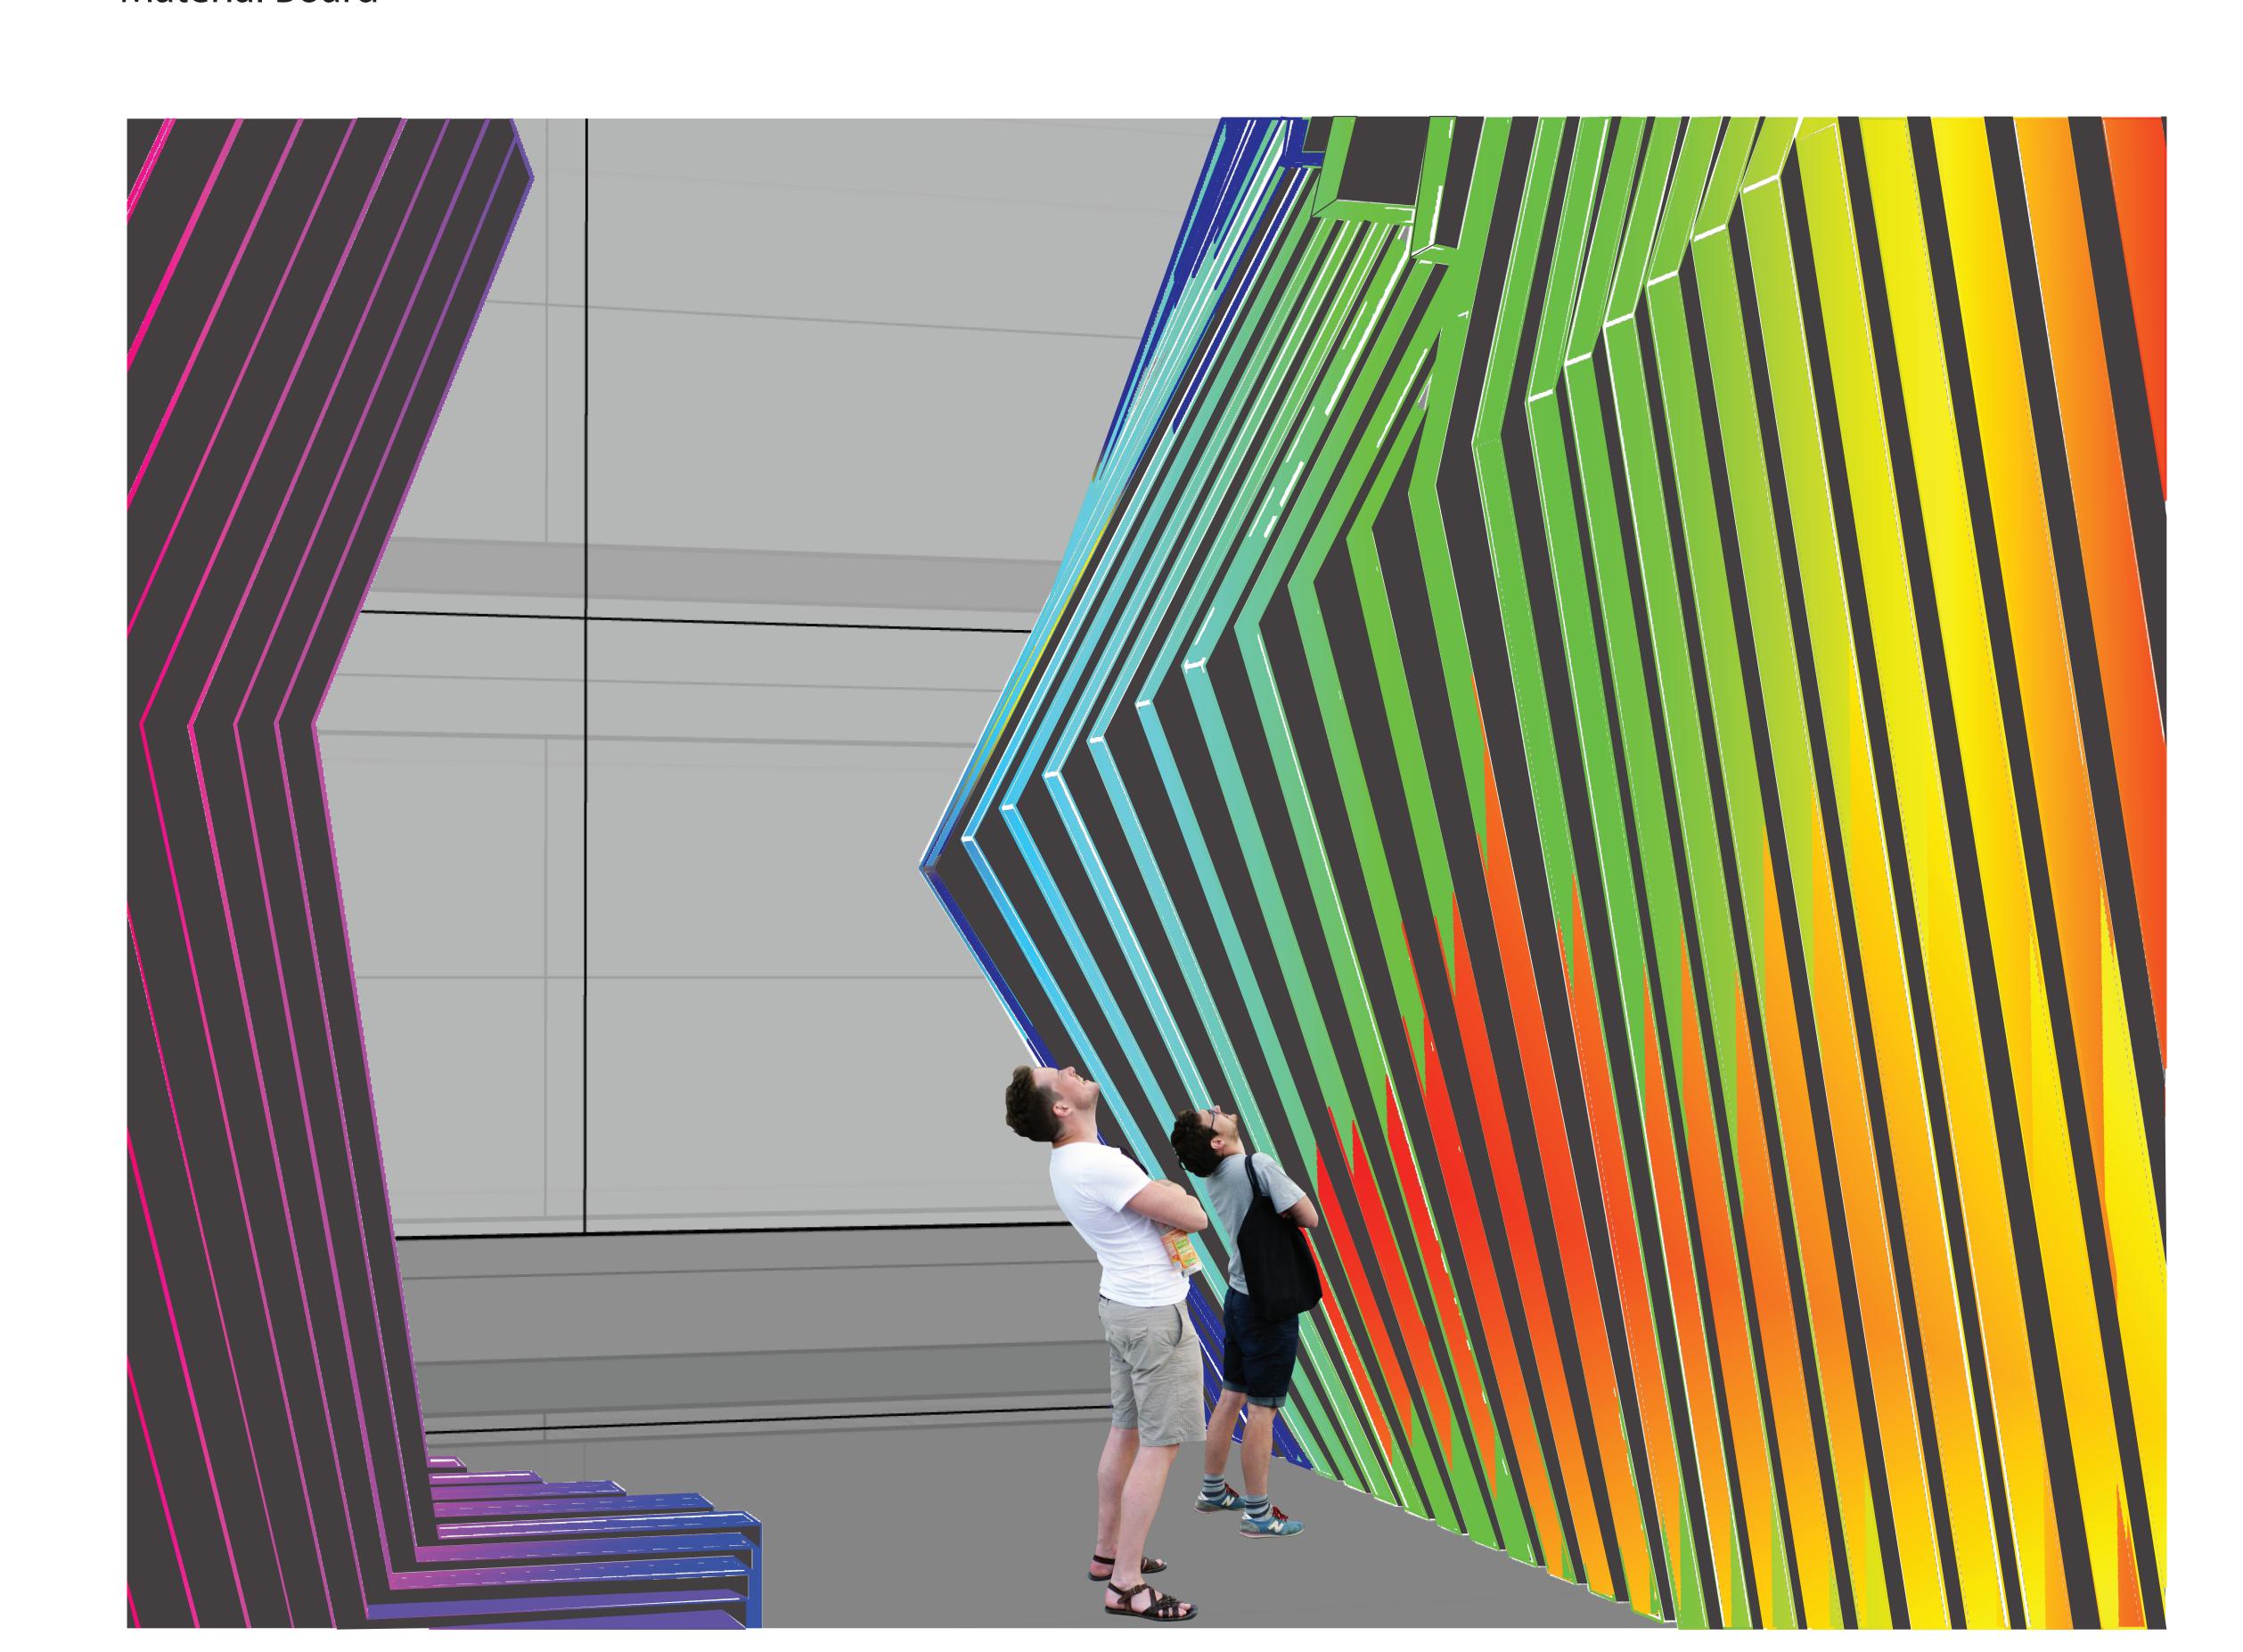


Illustrated Perspective One

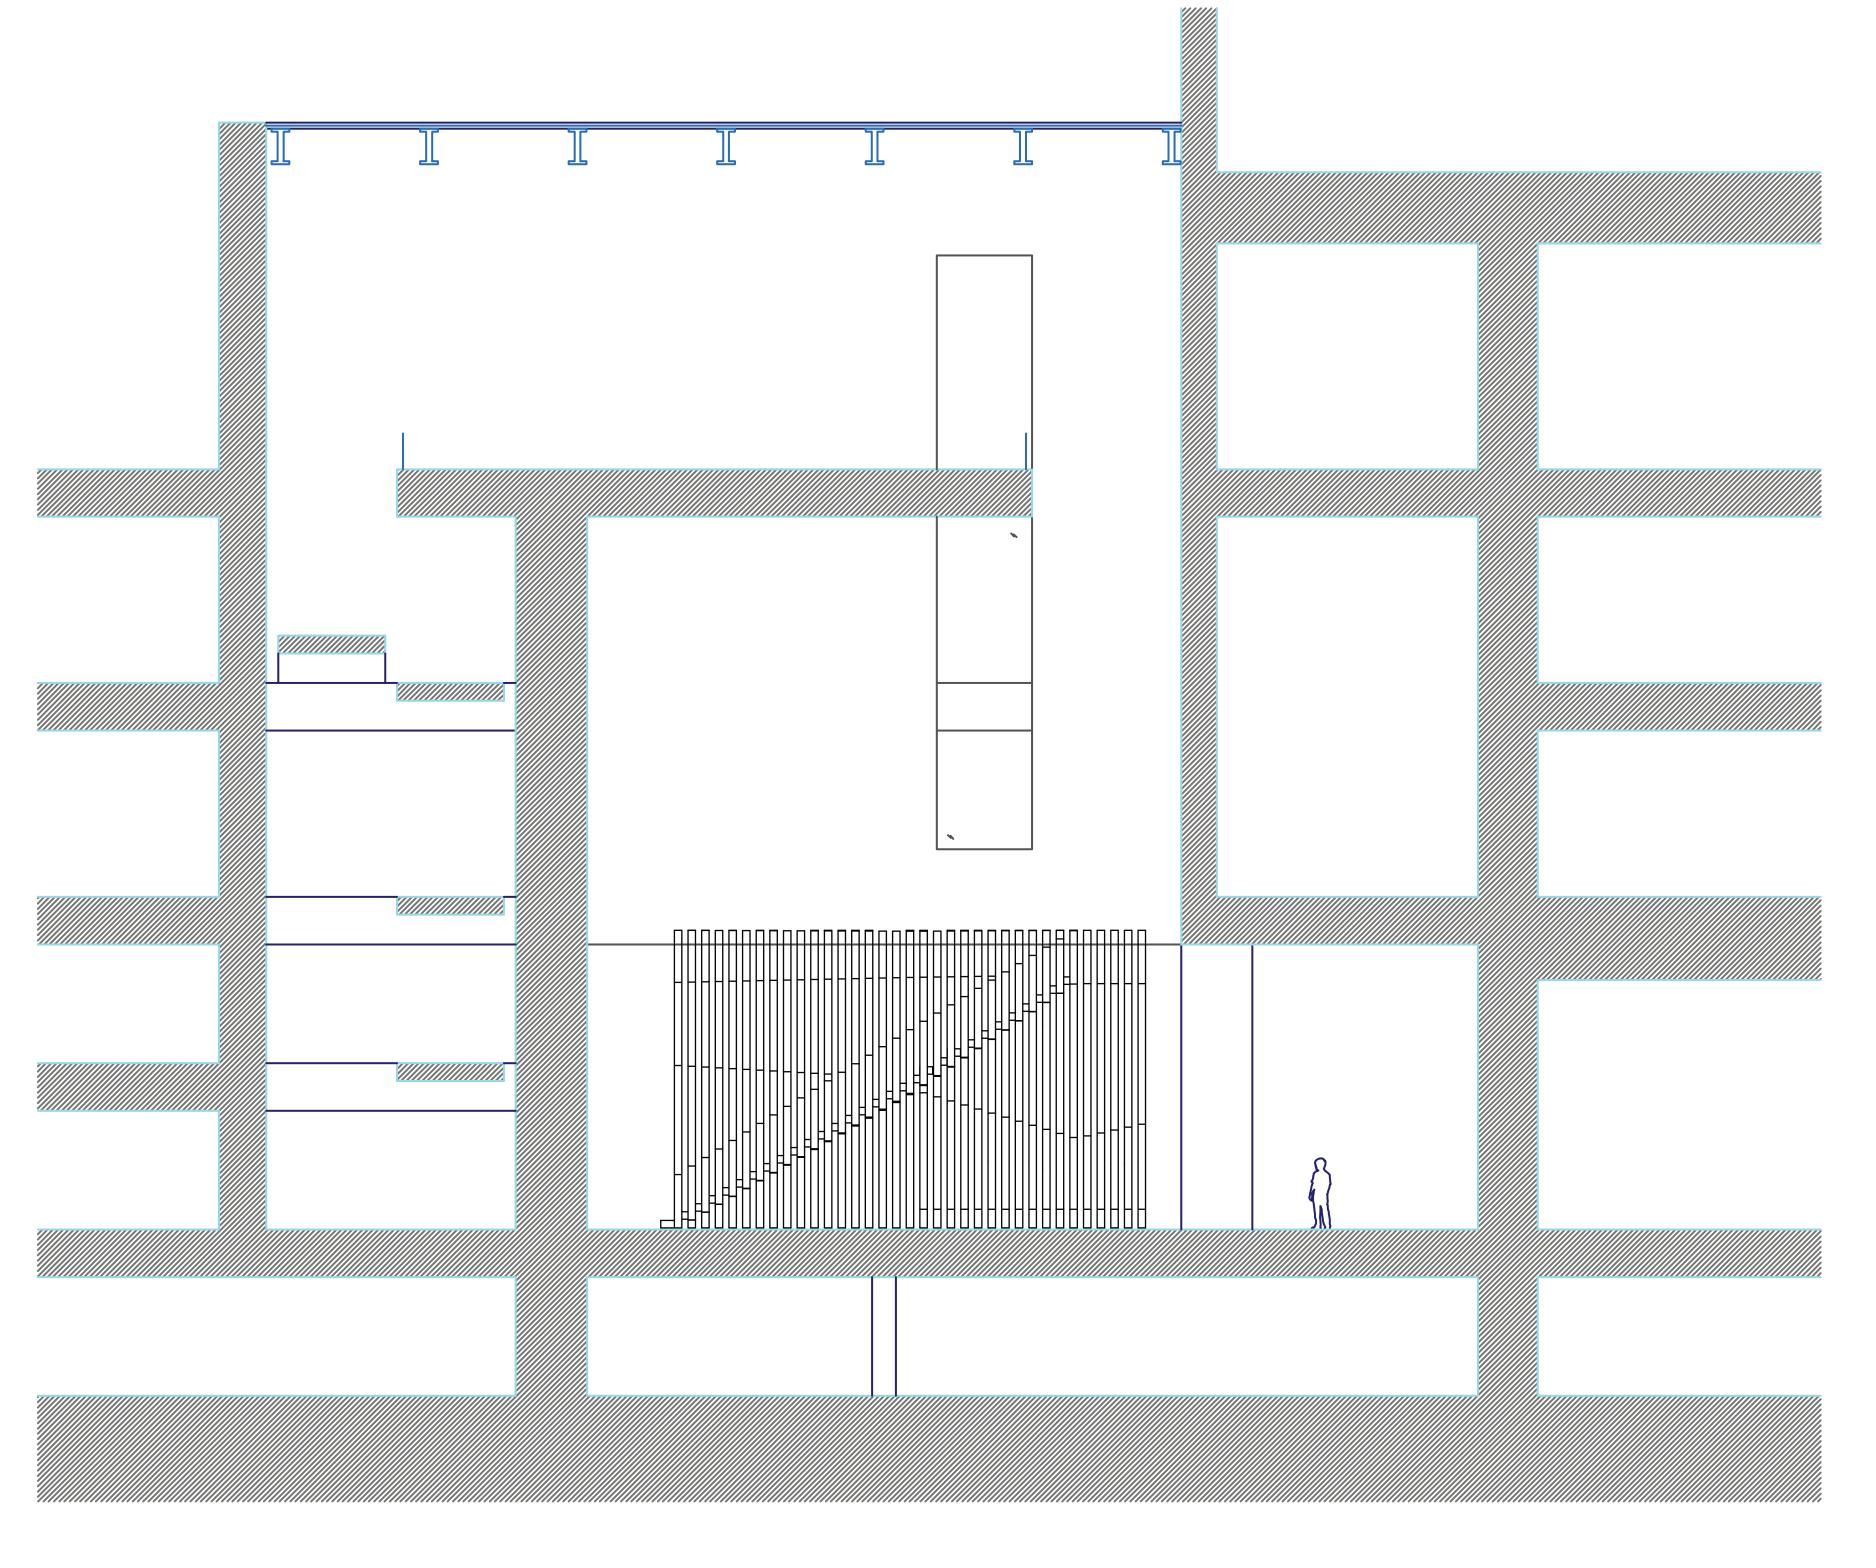


Elevation One Including Site Context

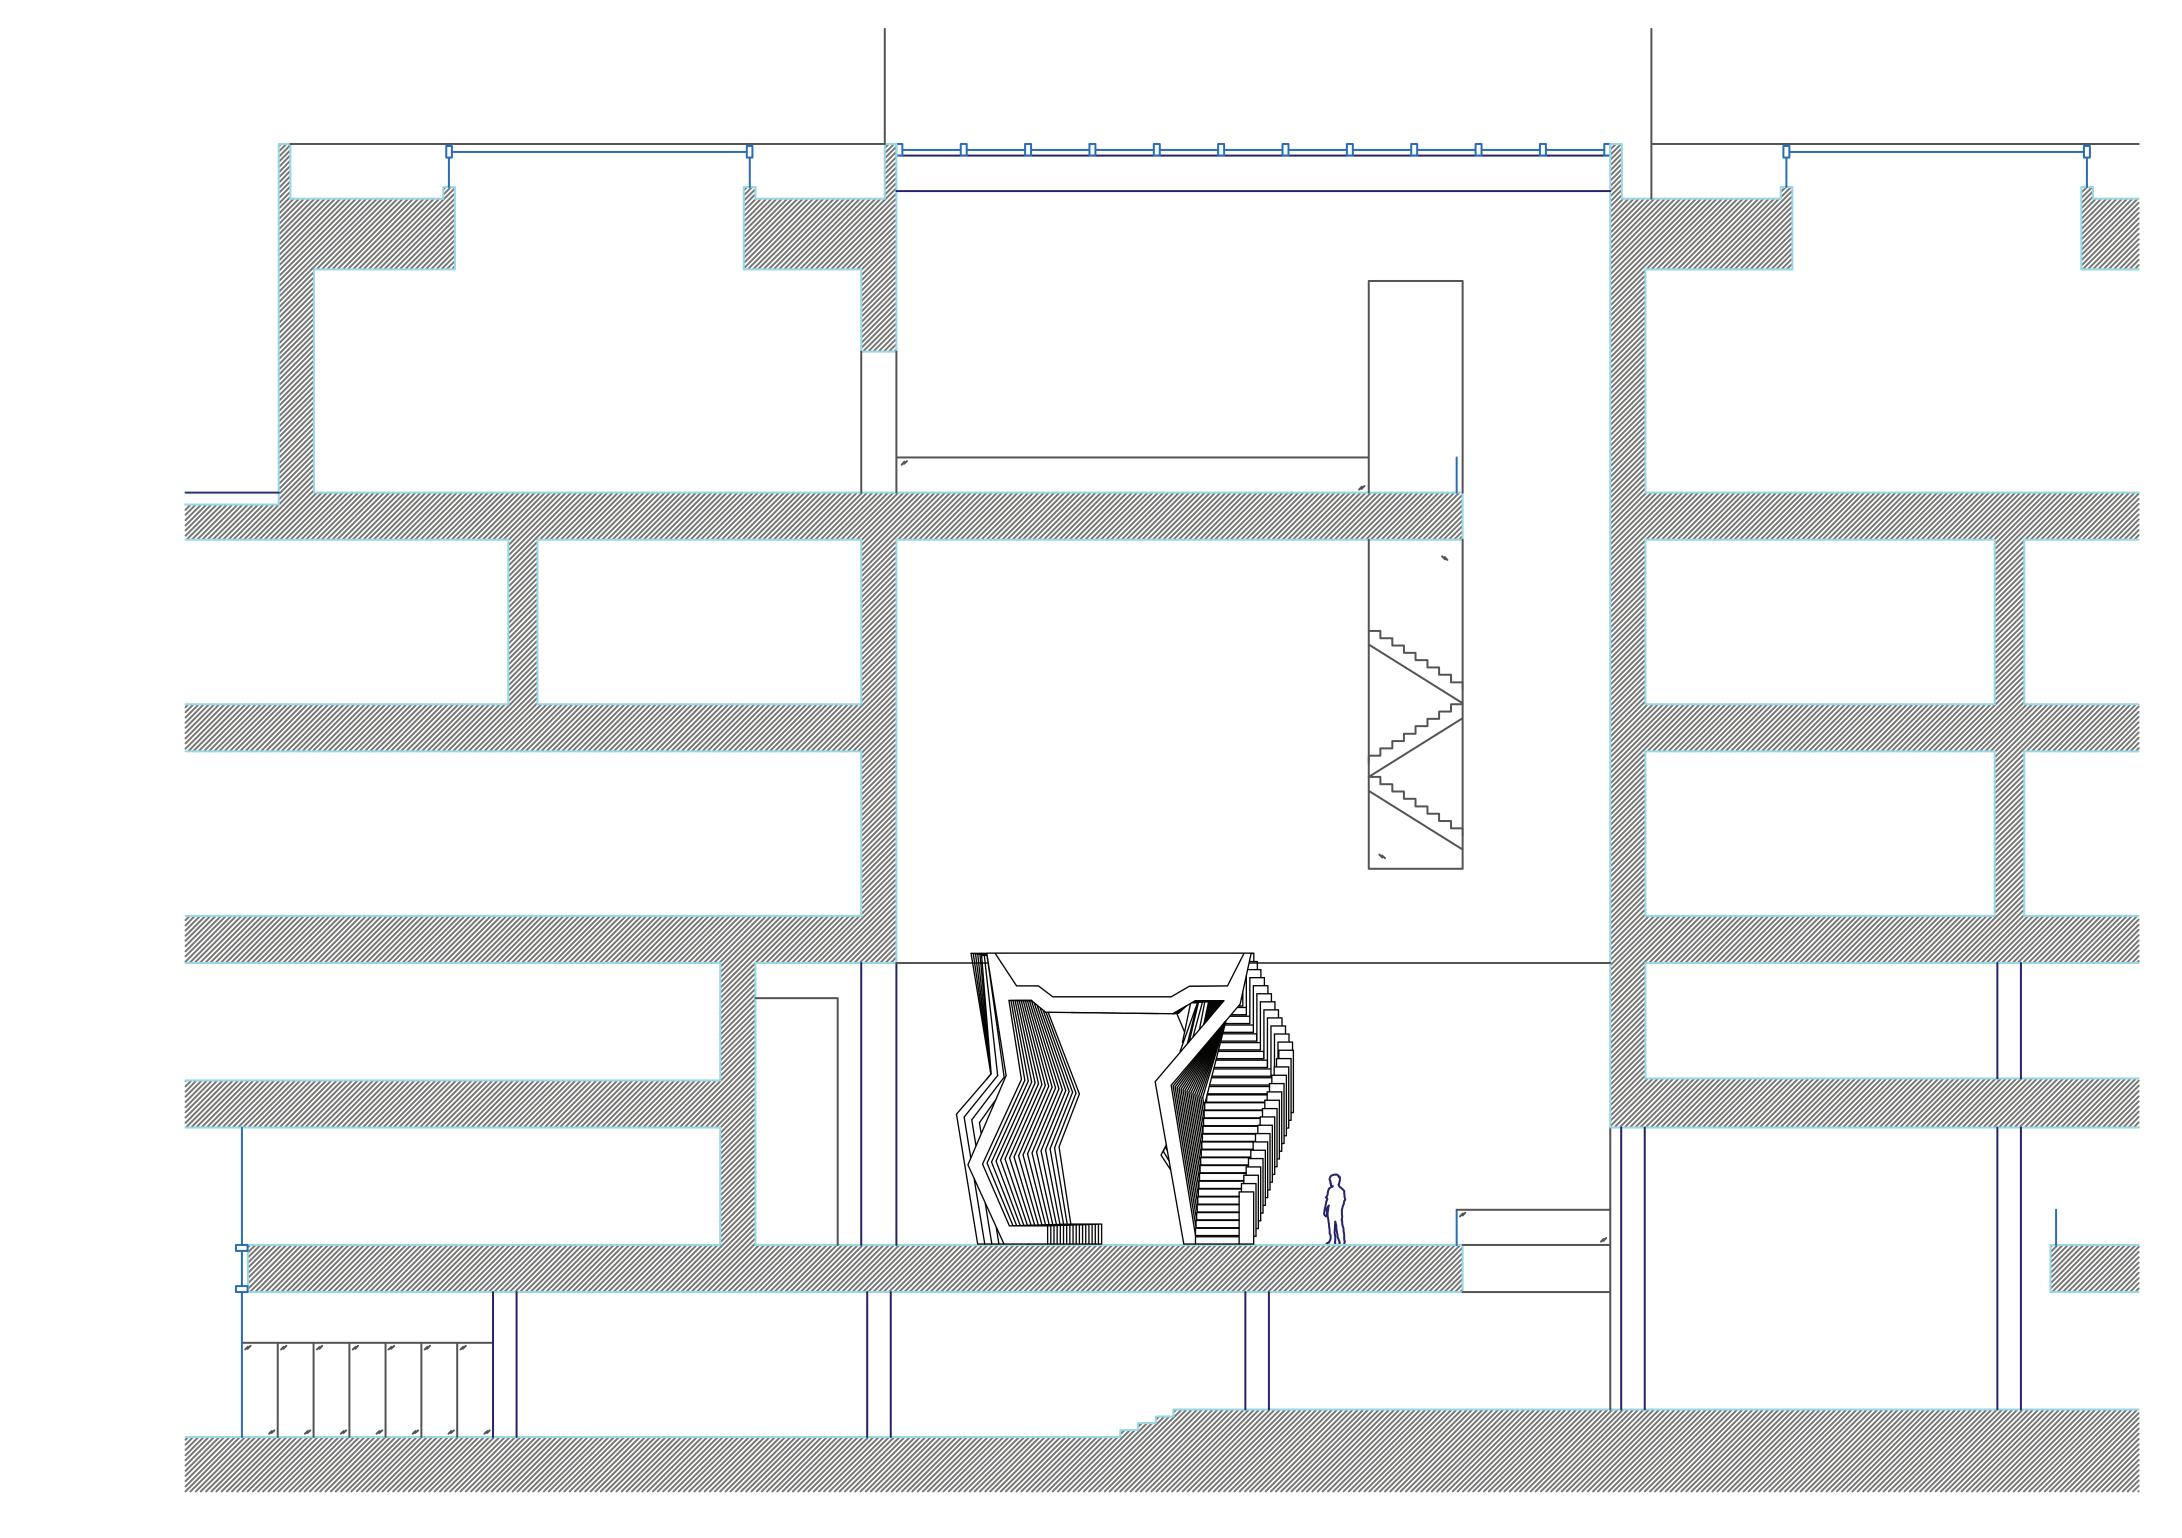


Elevation Two Including Site Context

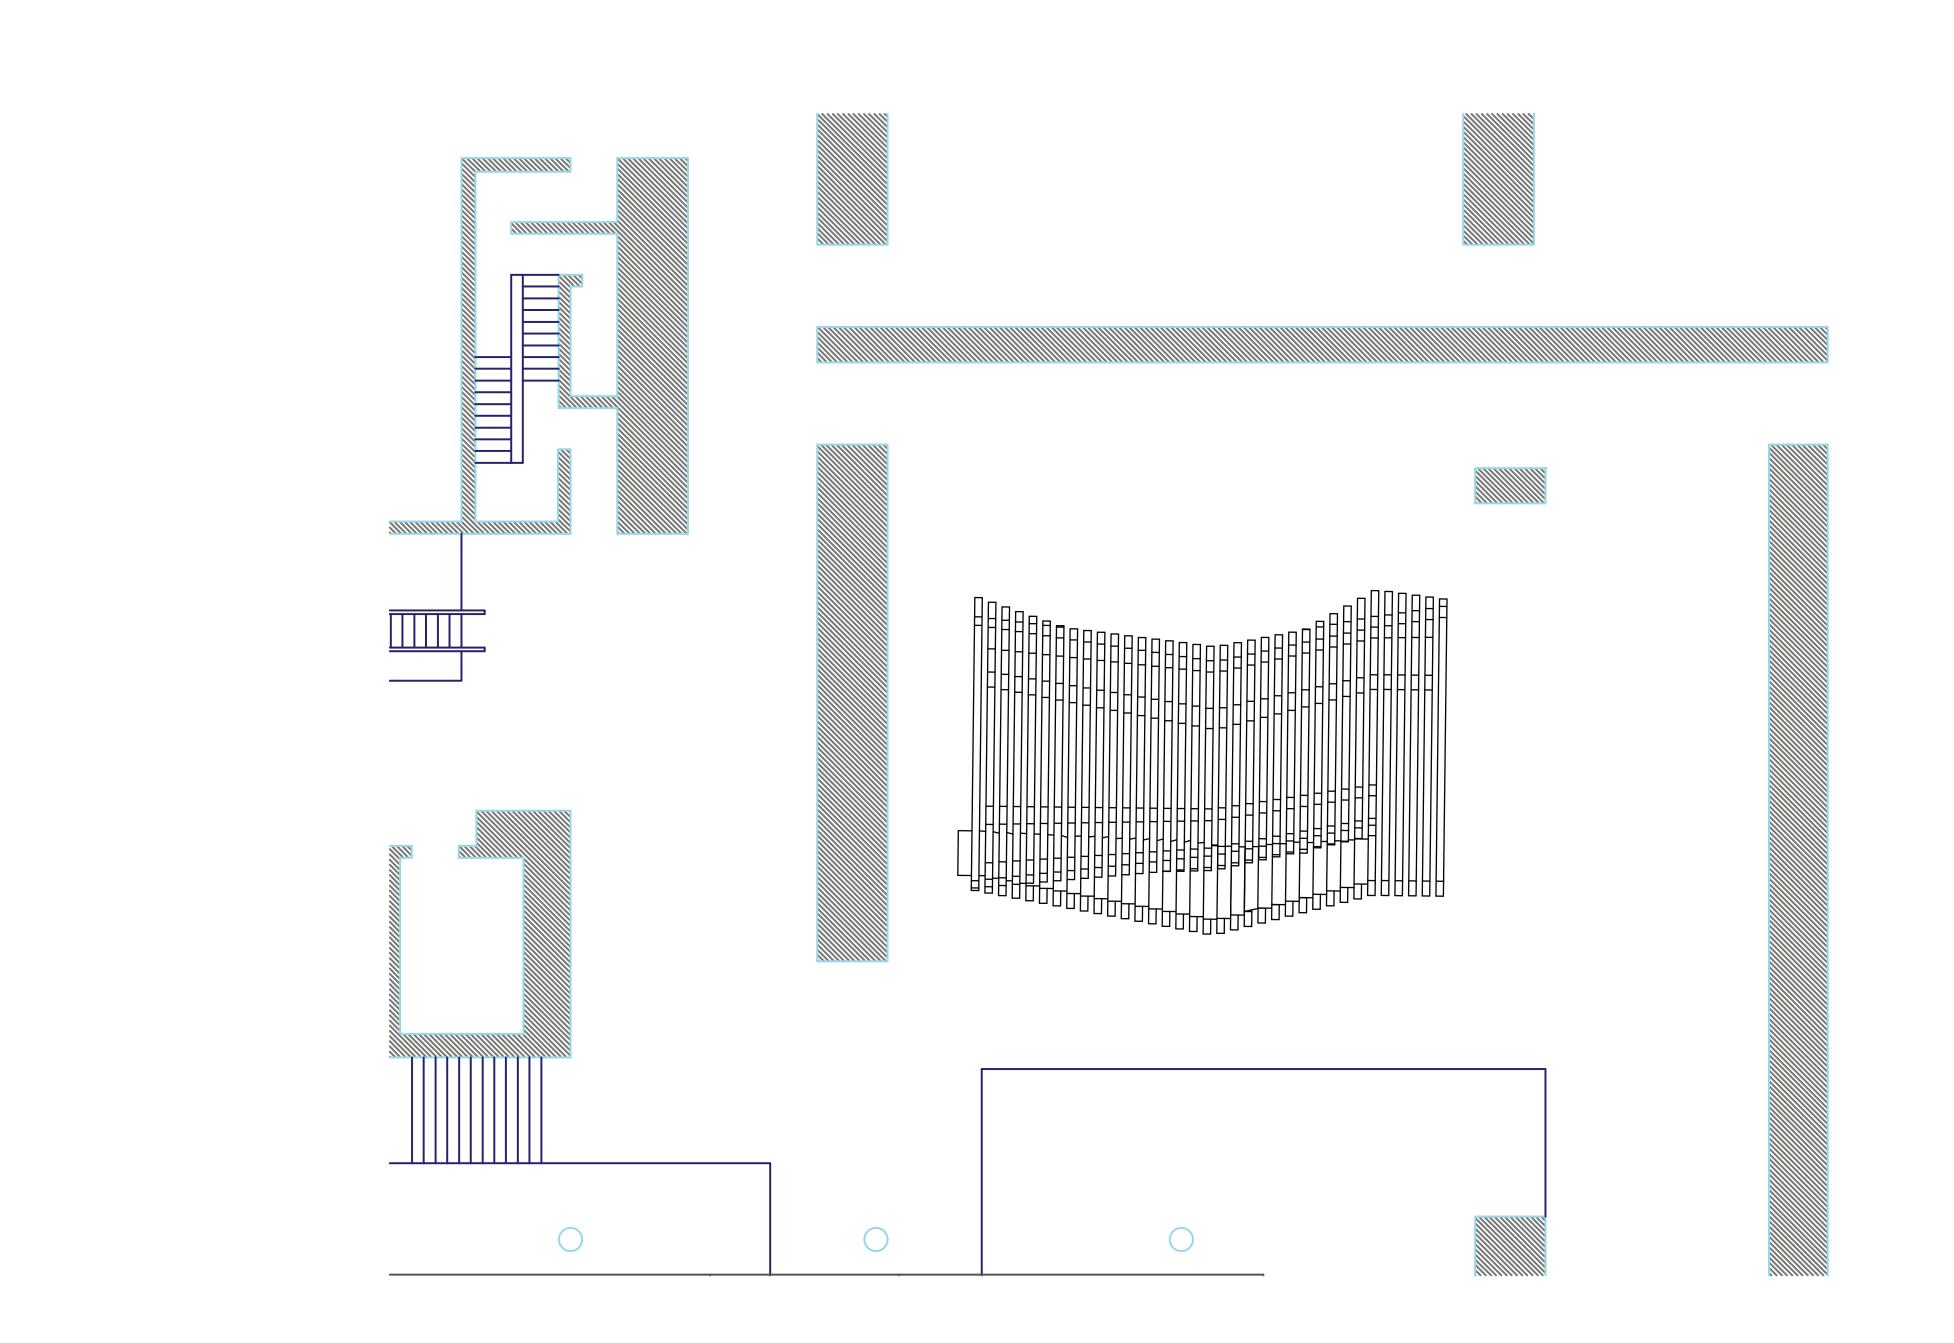


Roof Pla

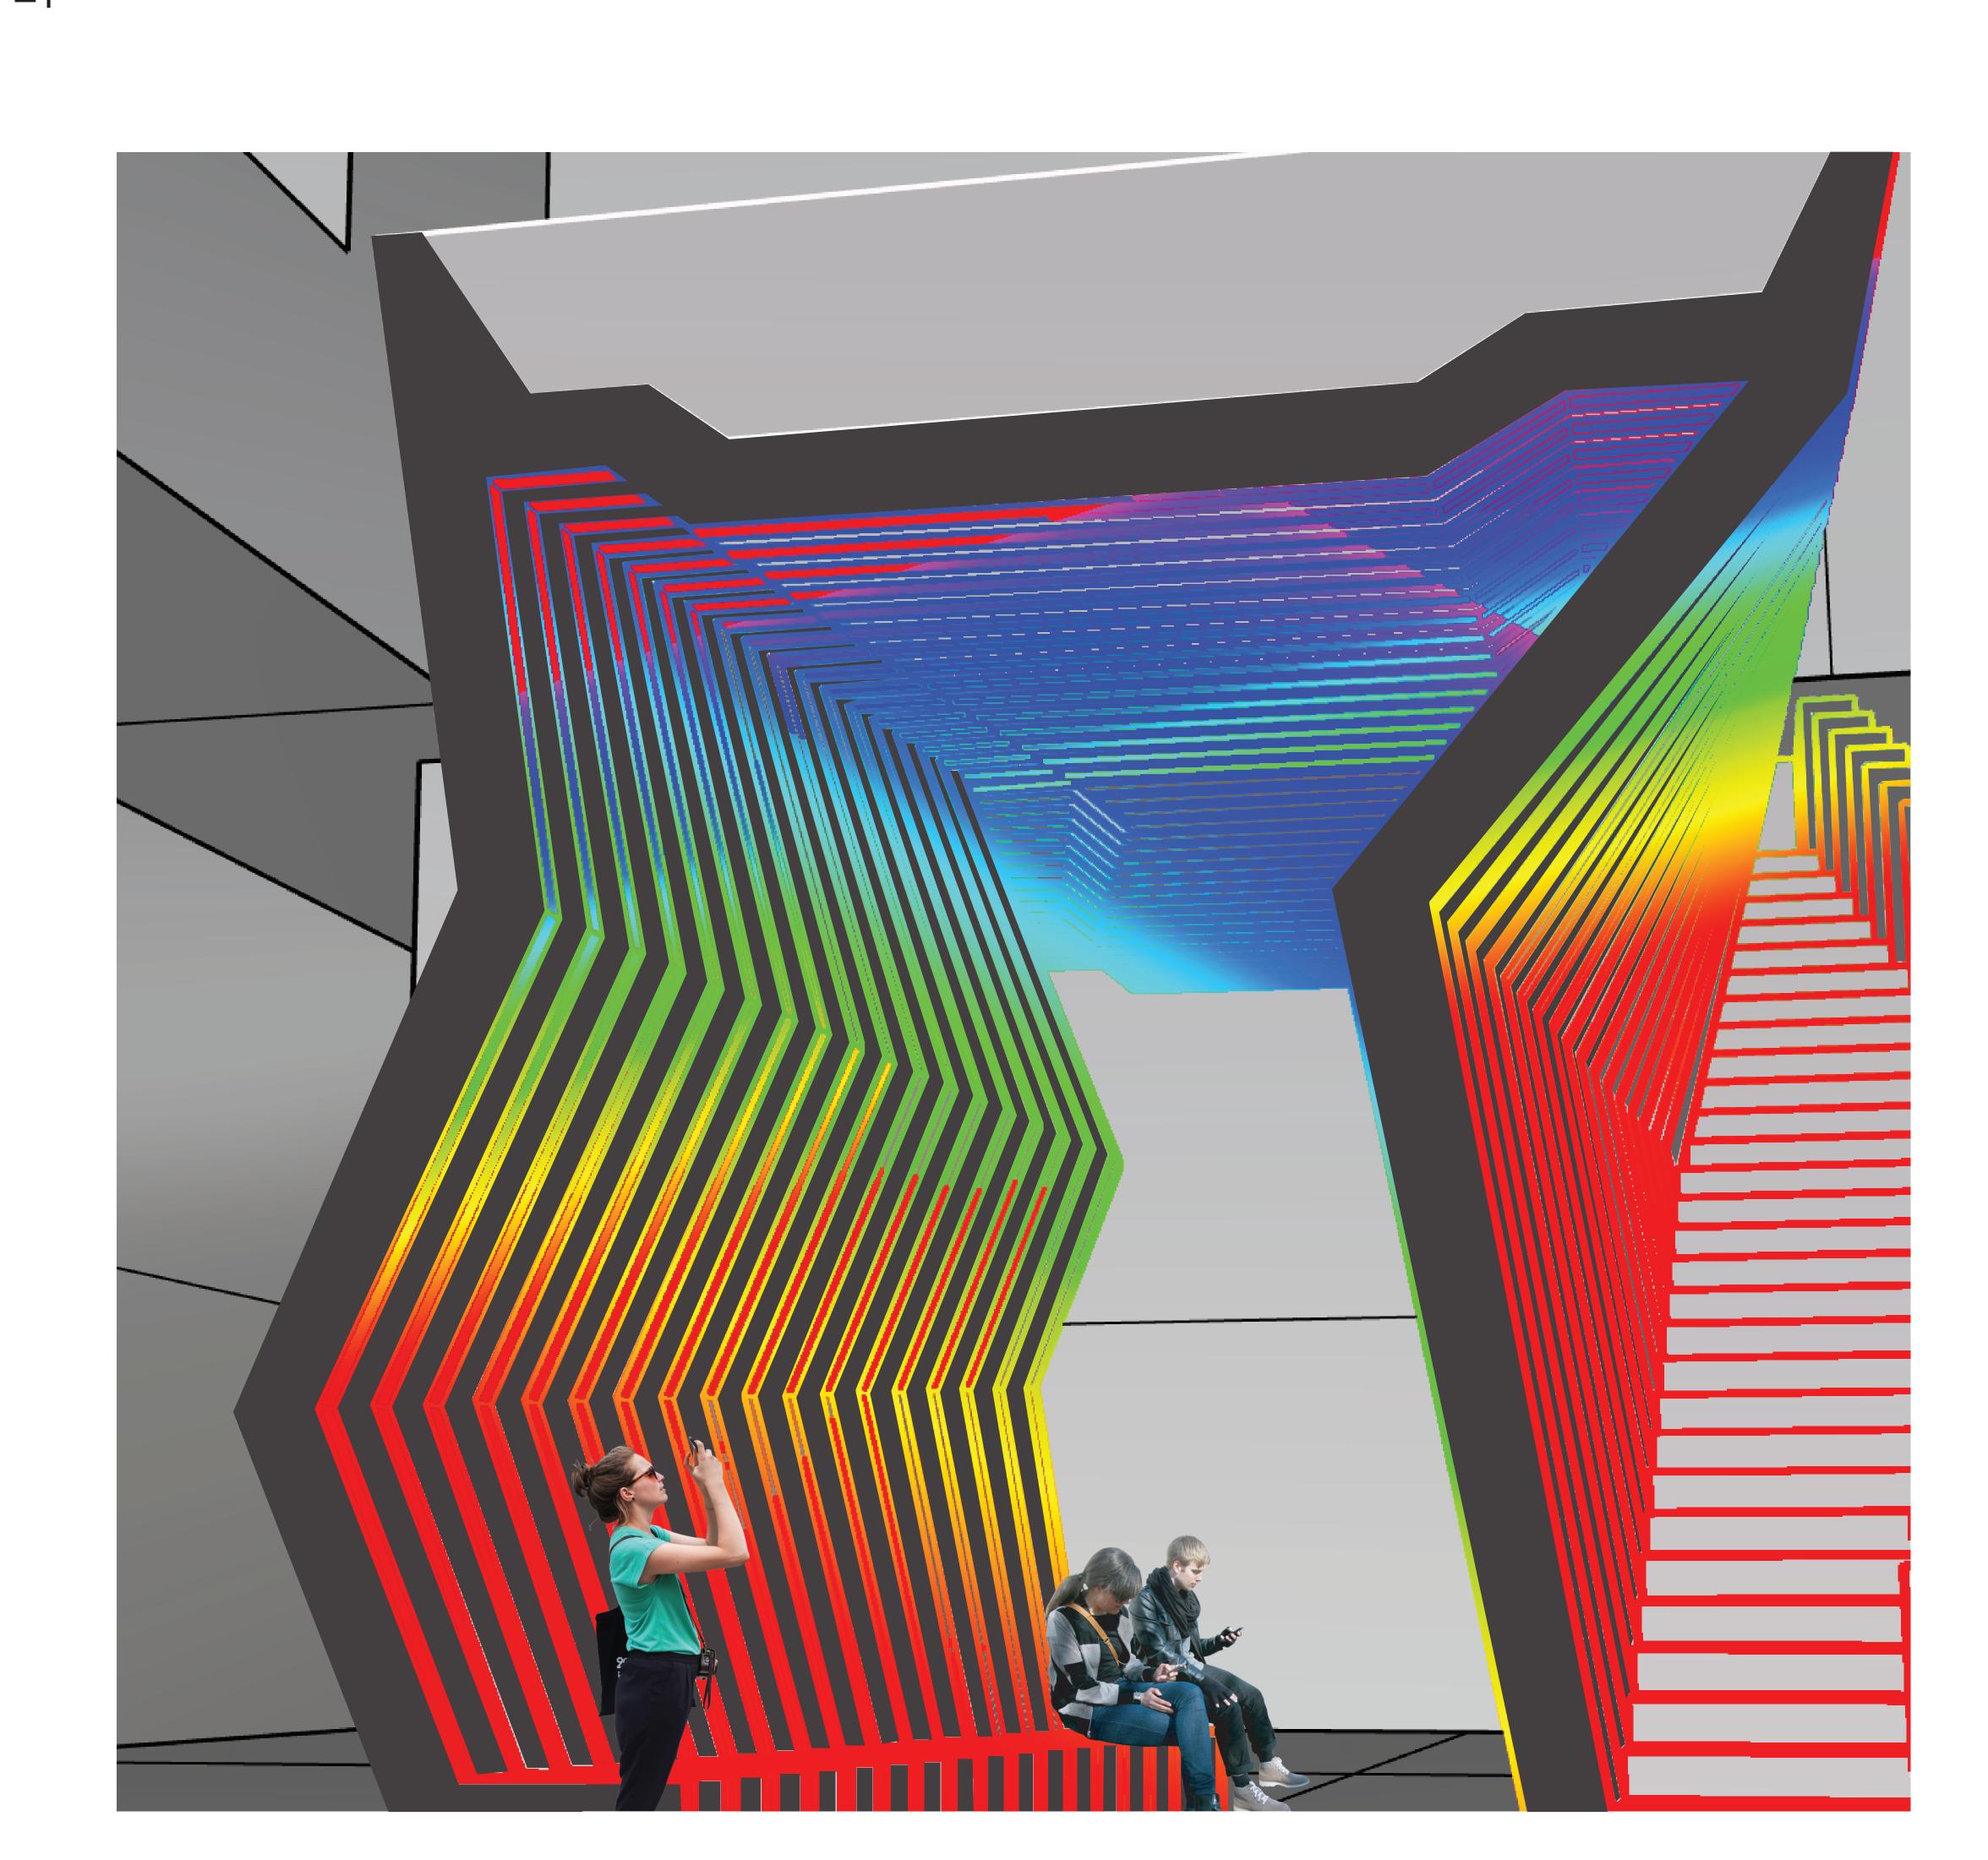


Illustrated Perspective Two

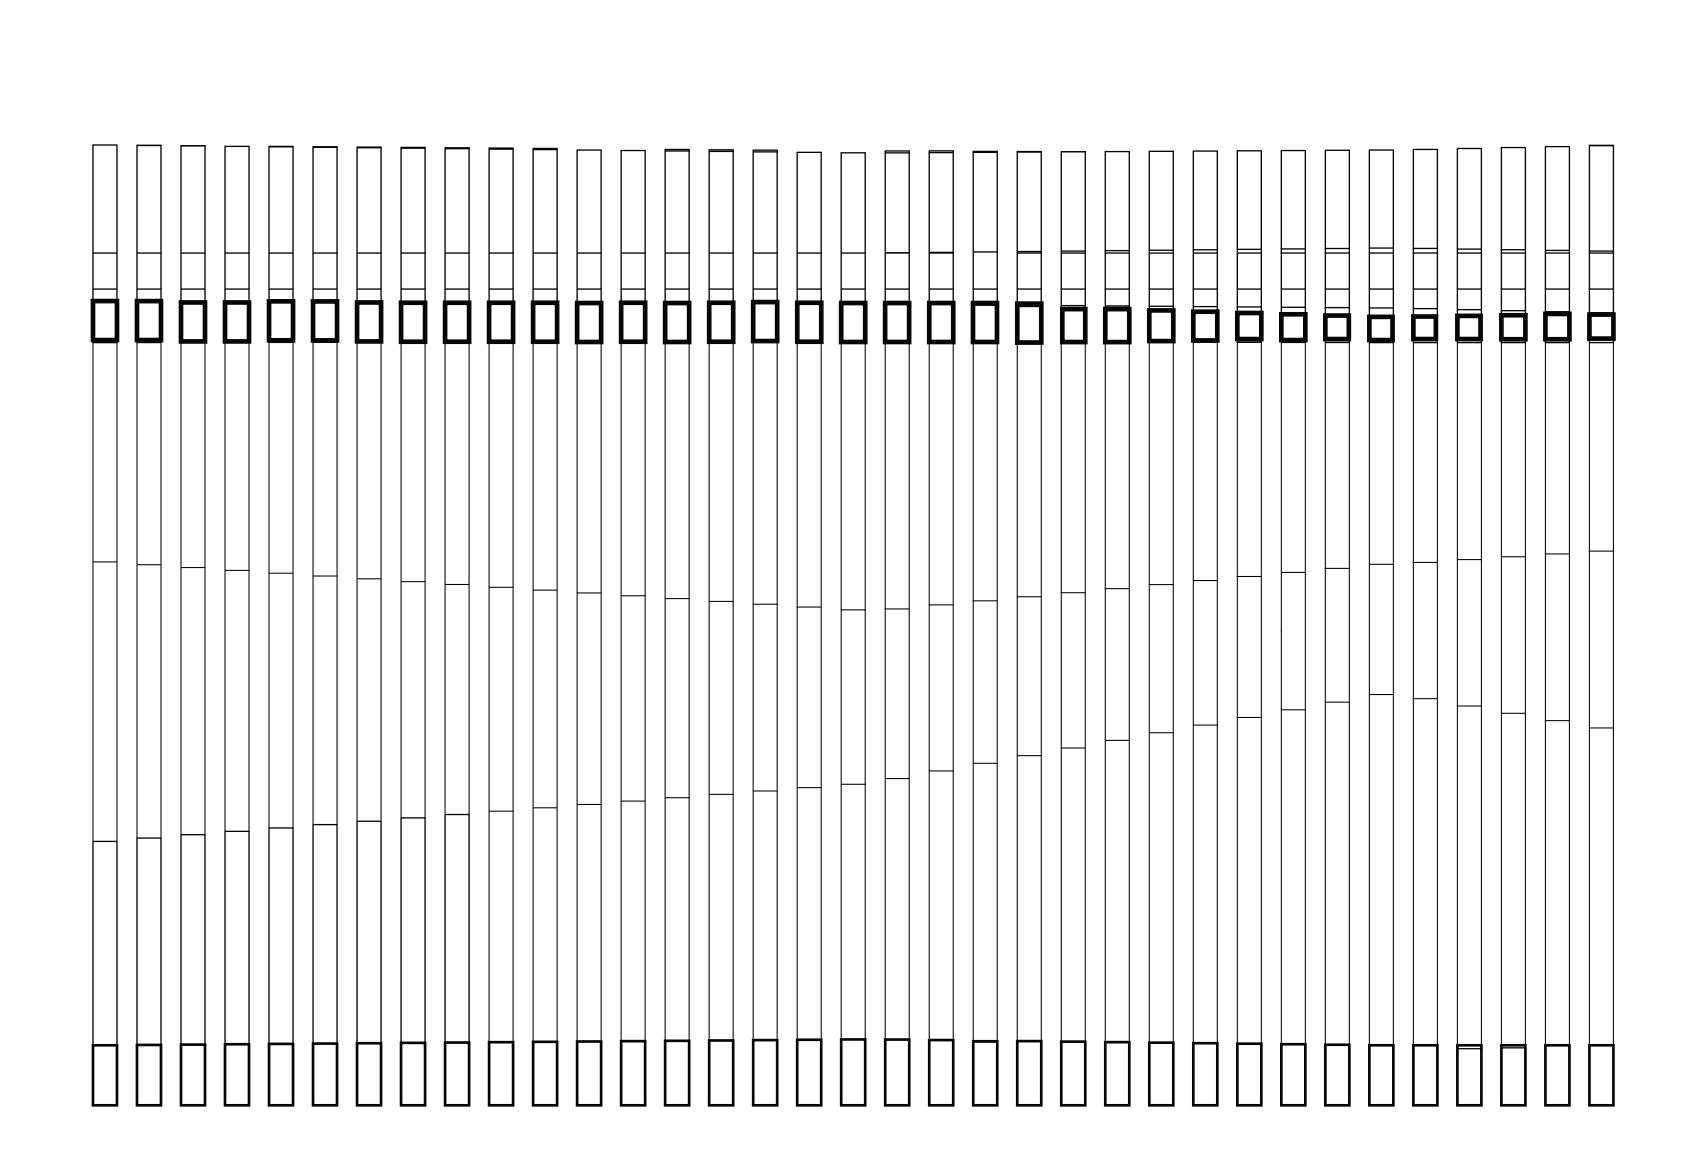


Section 1 1/2"=1'

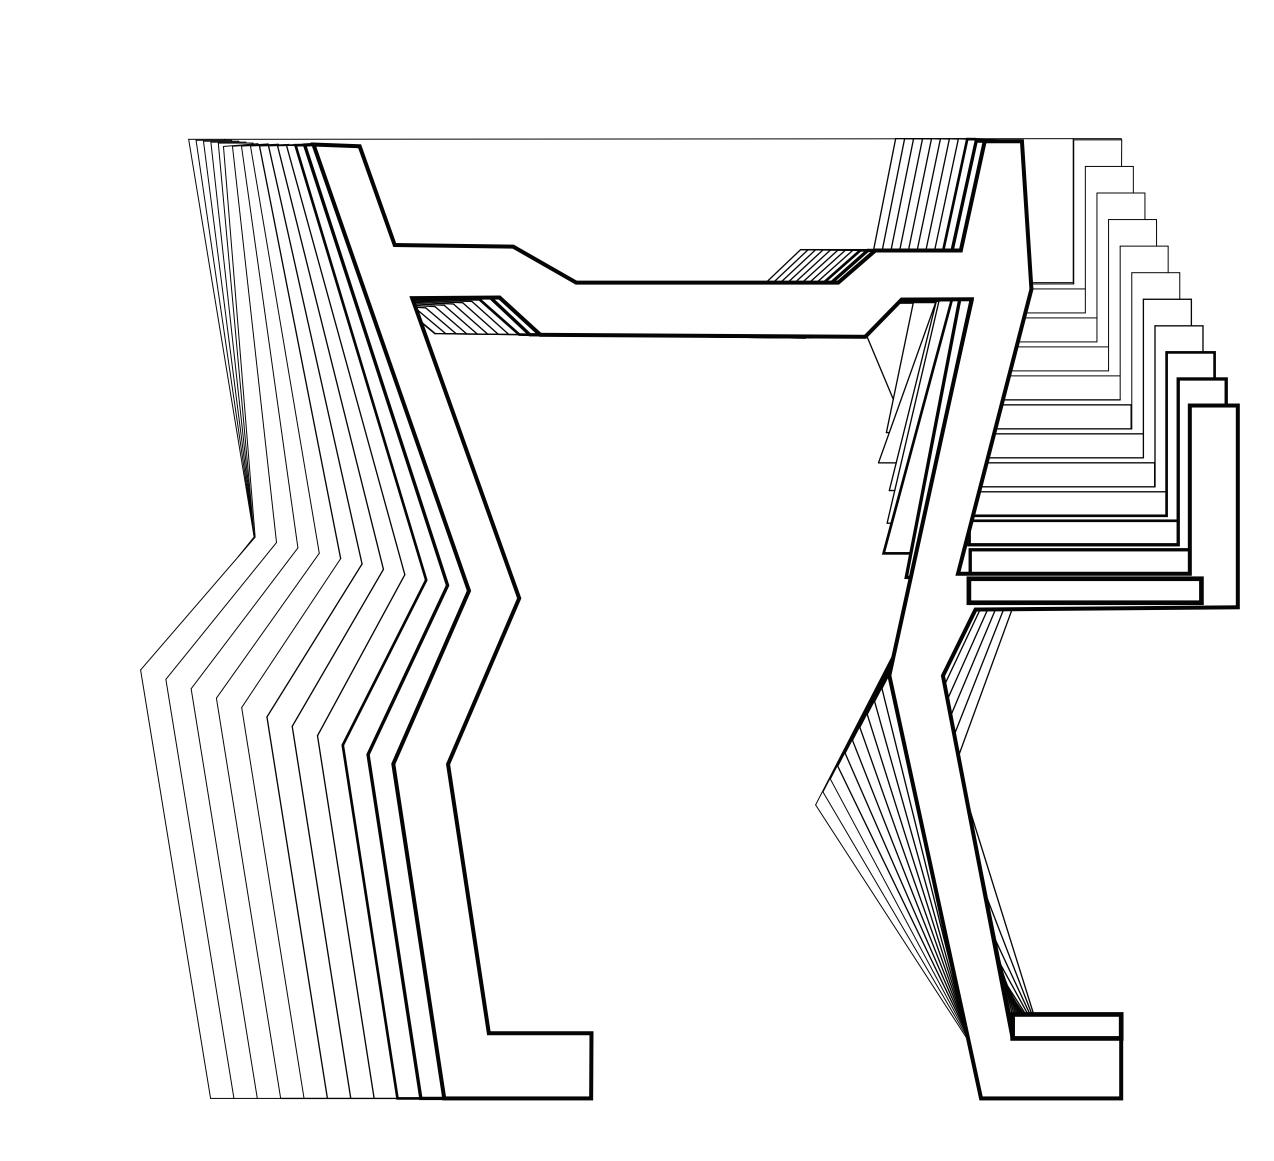

Section 2 1/2"=1'

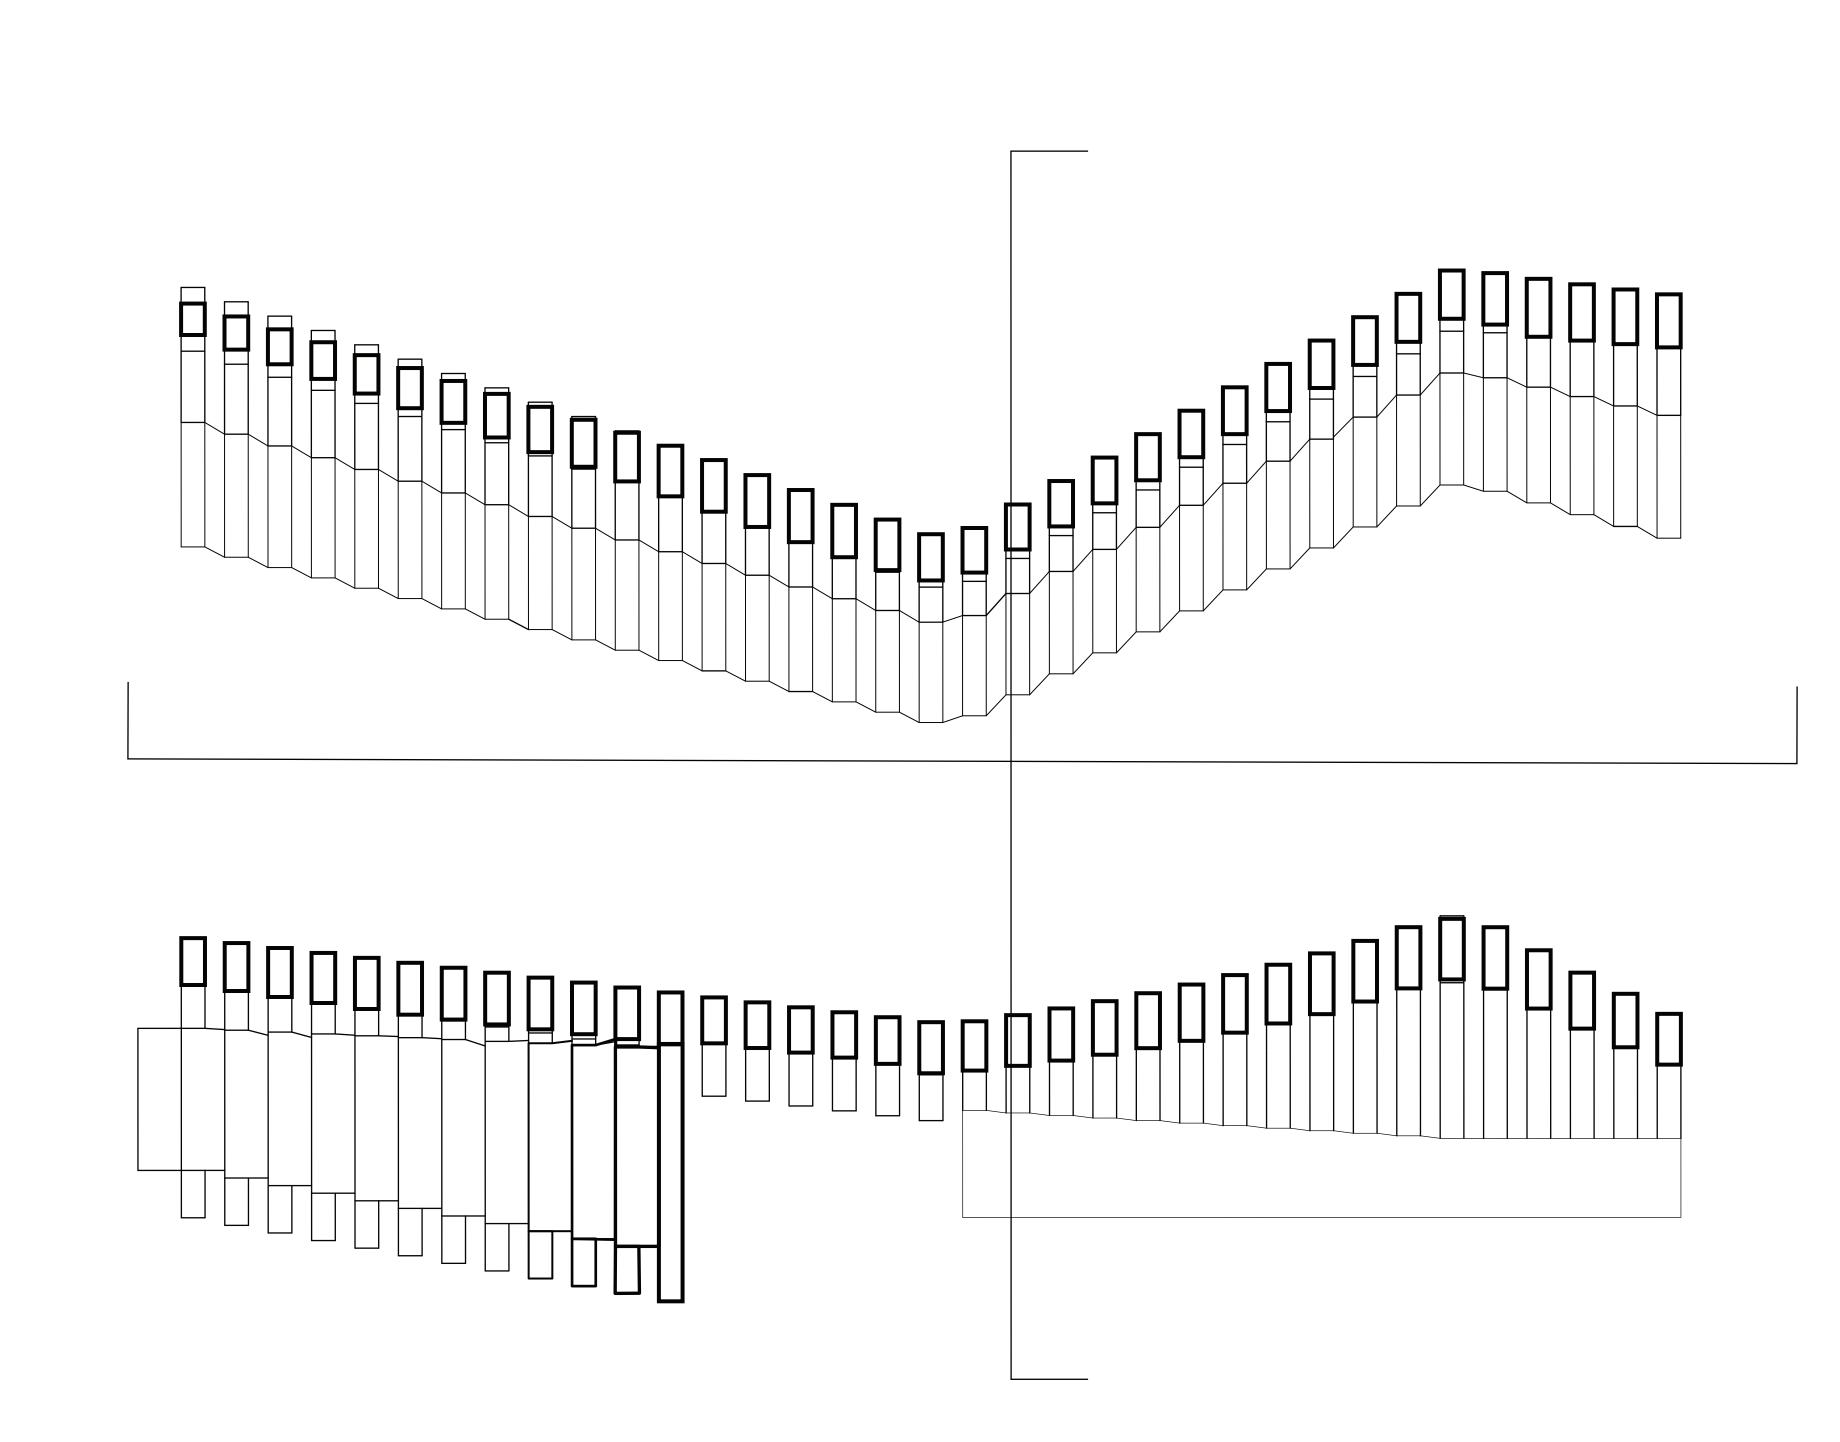

Plan First Floor 1/2"=1'

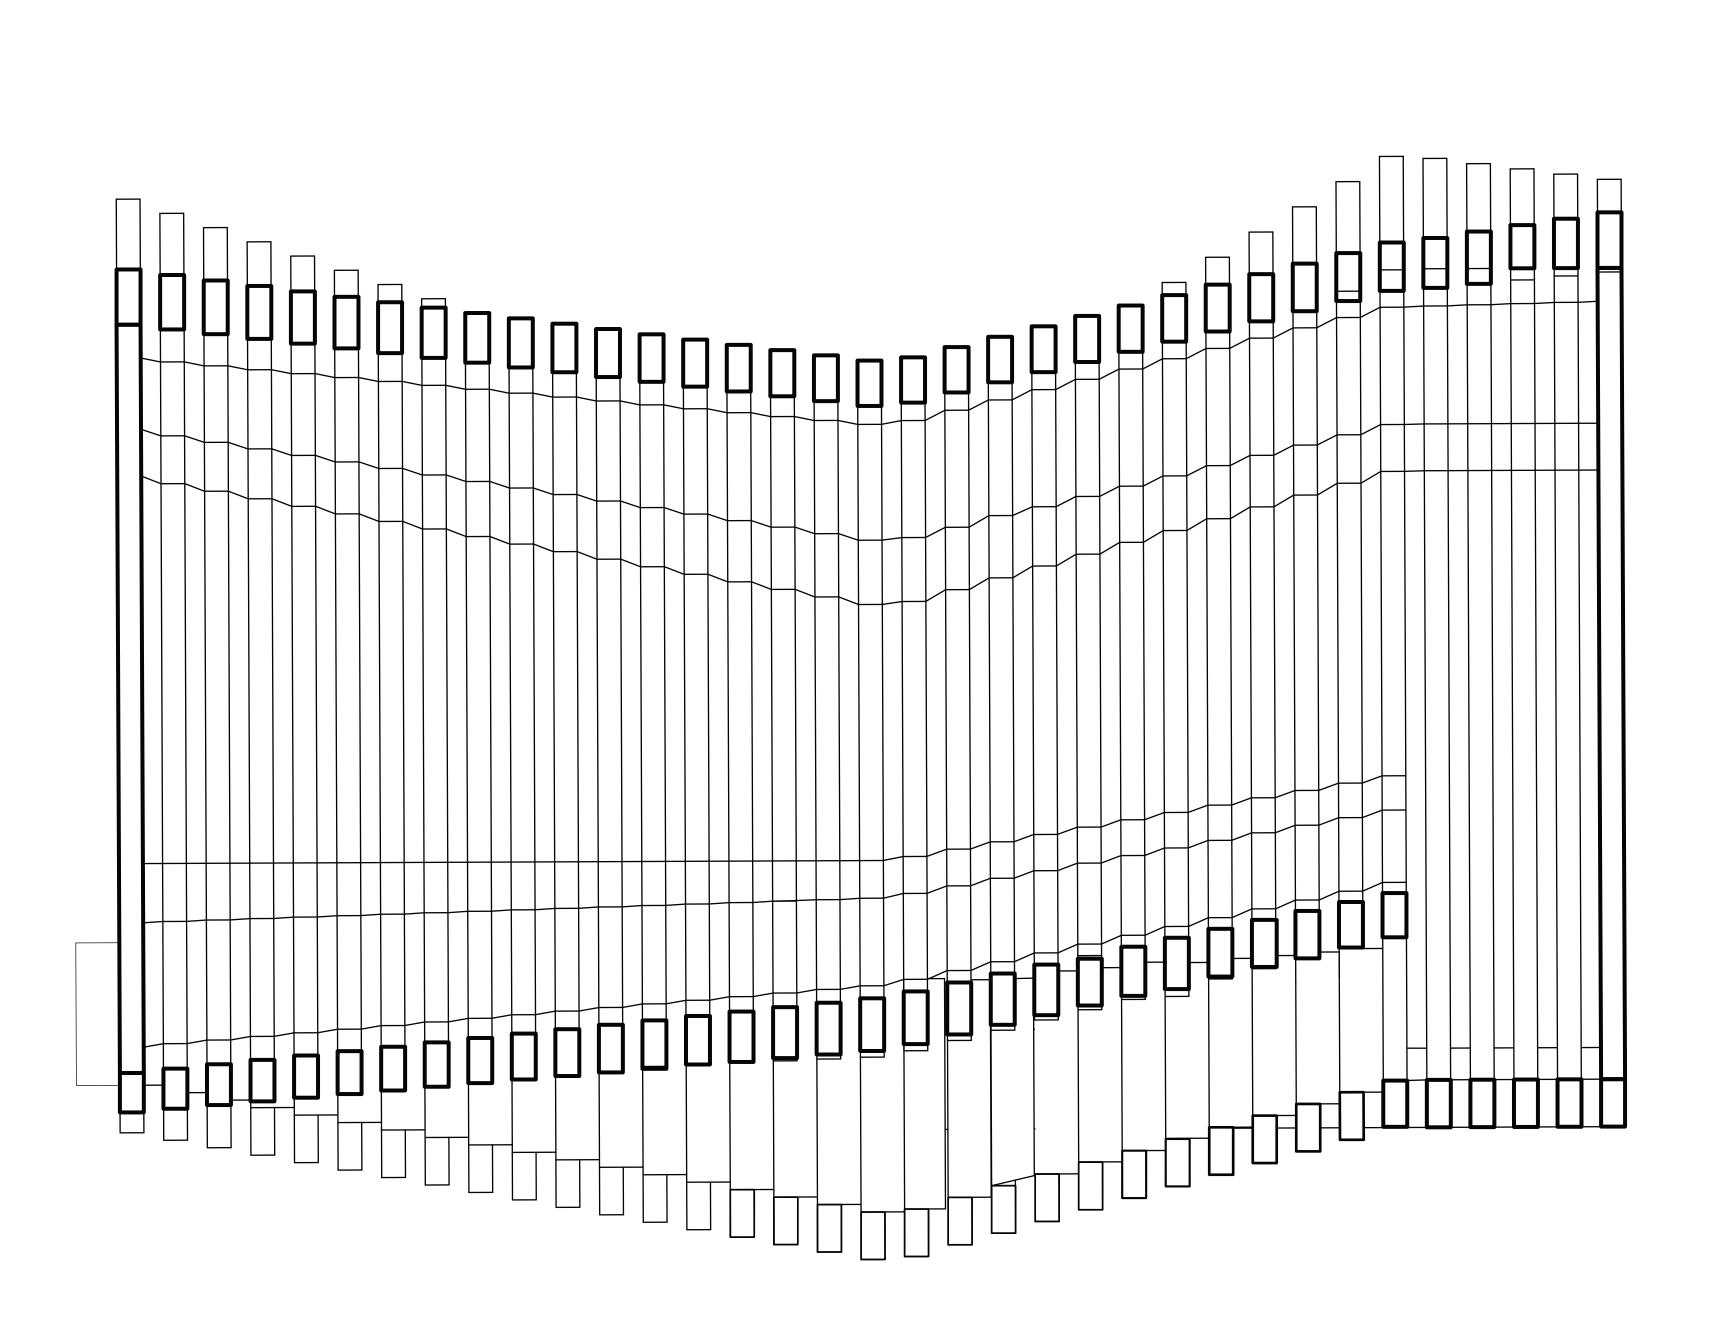

Plan Second Floor 1/2"=1'